


Refer to IS209 for U value and Dew point calculation reports for the wall.
Refer to IS212 for U value calculations for the ceiling.

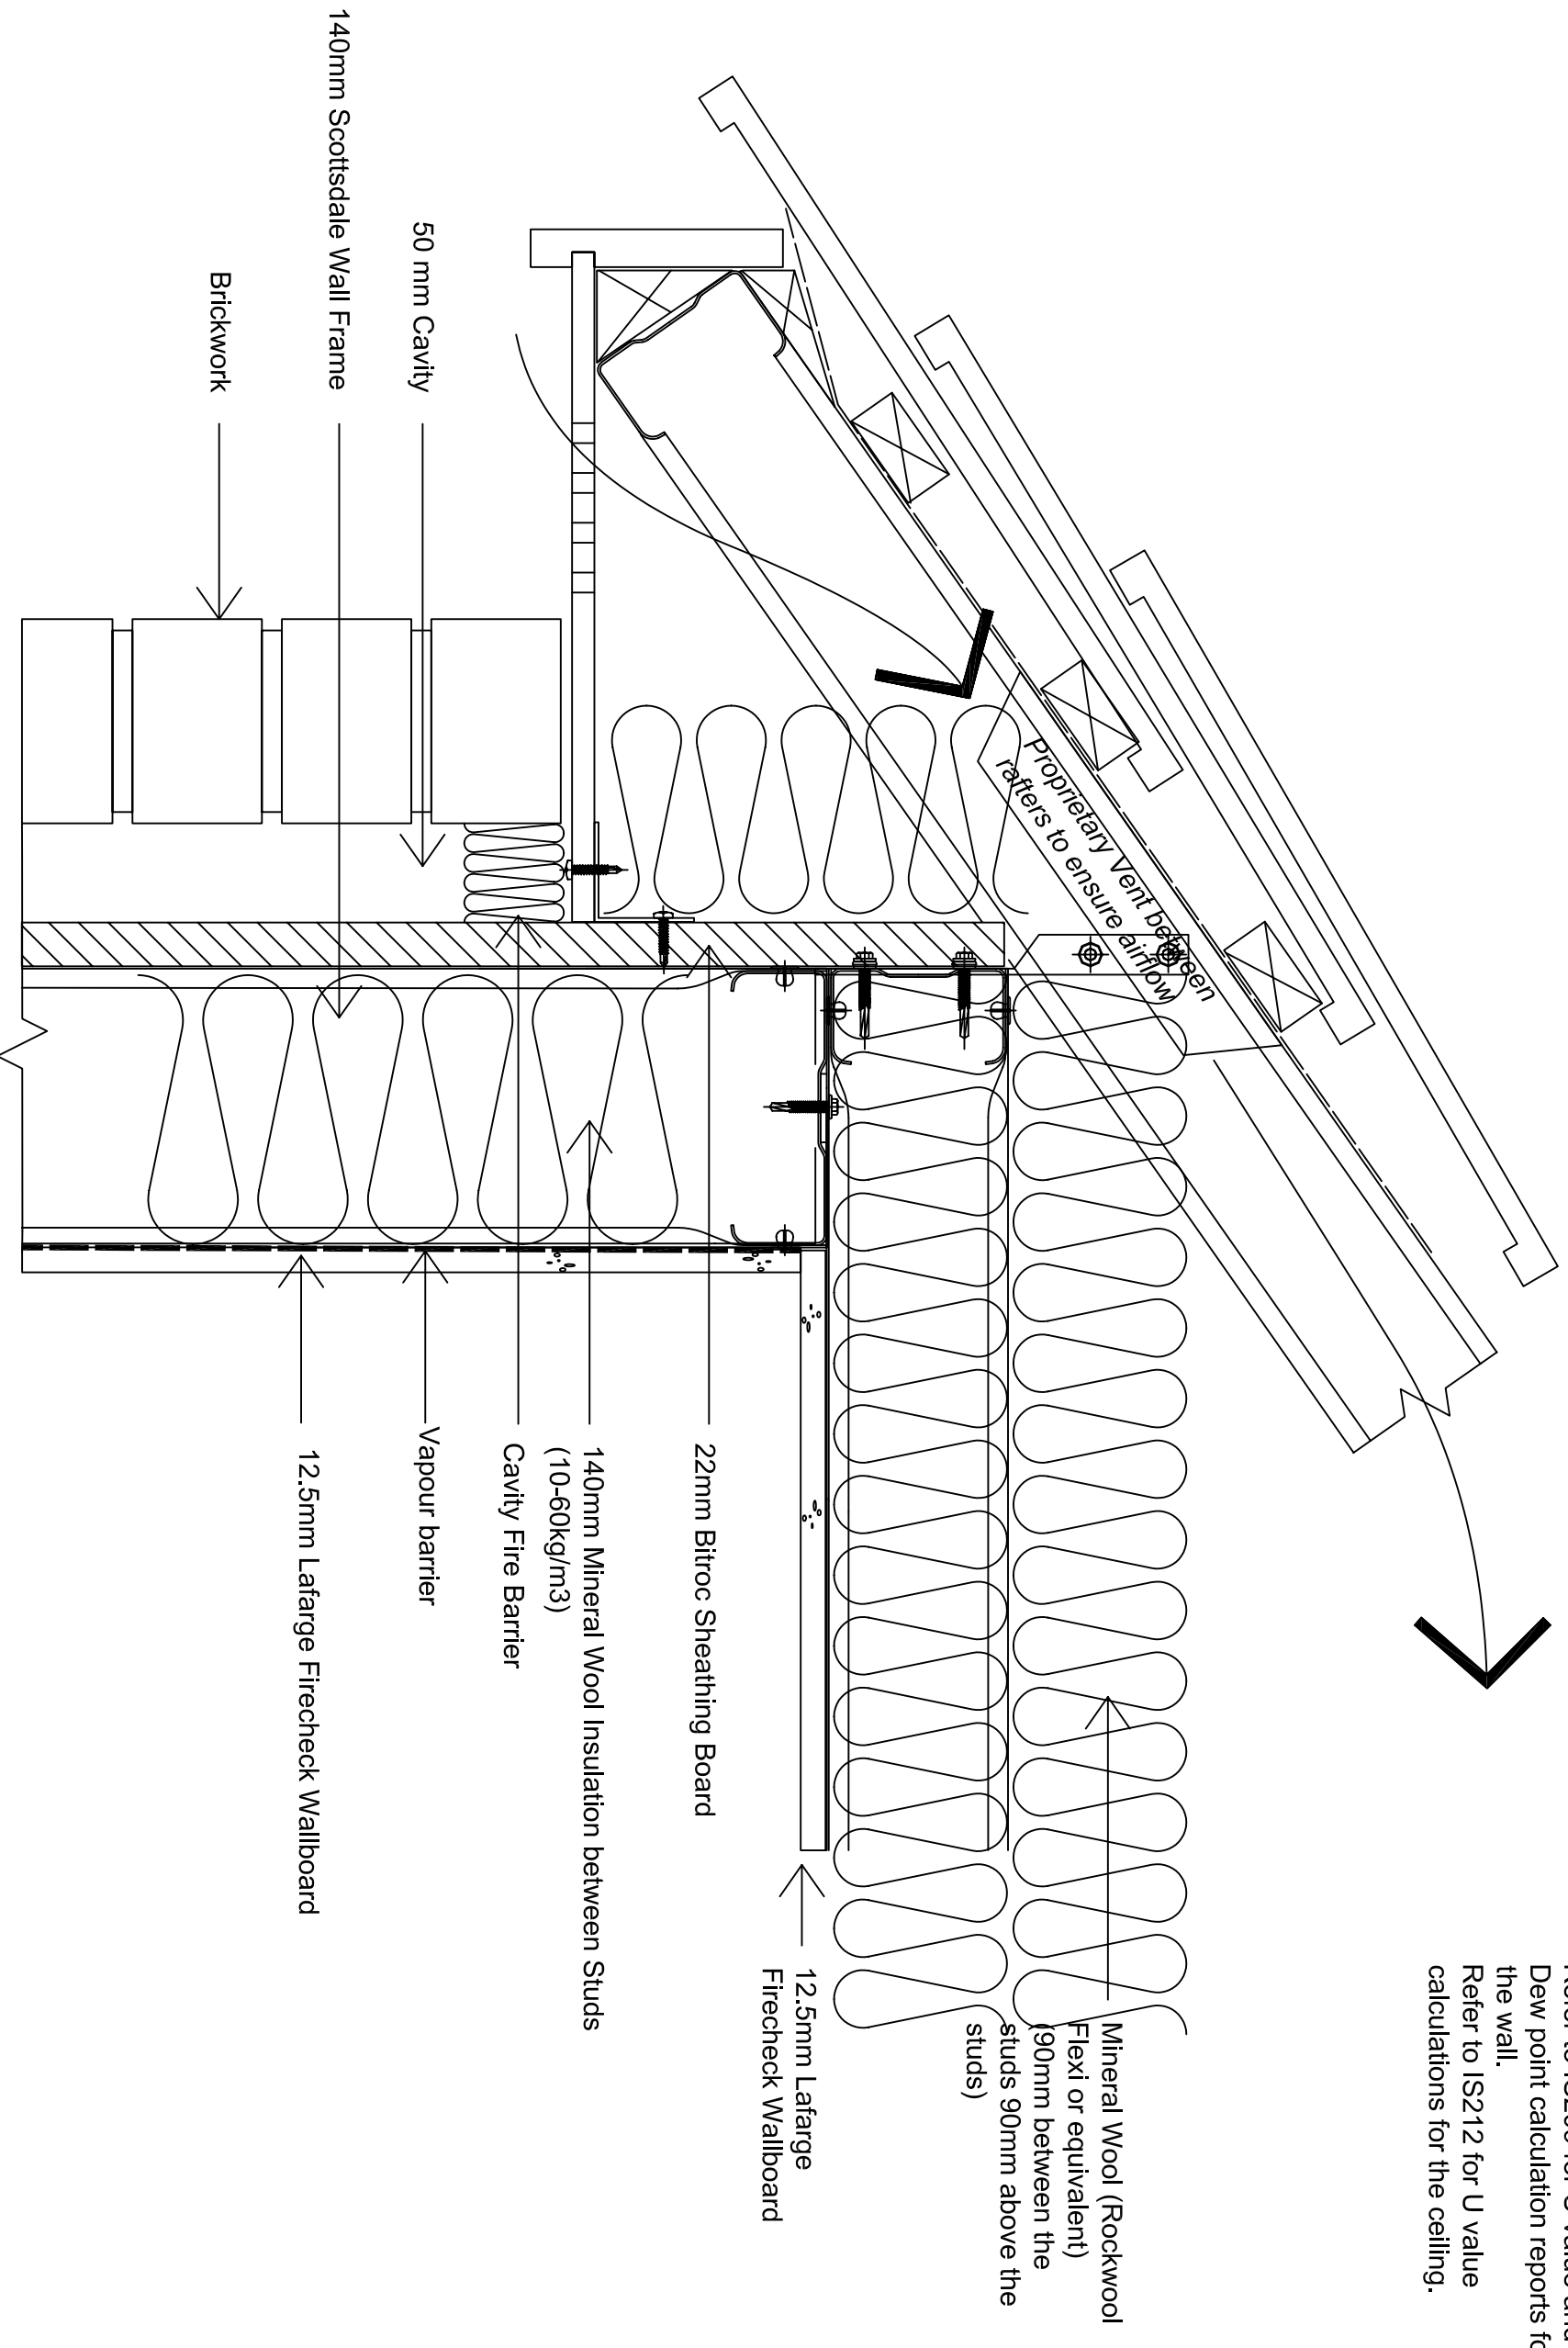

NOTES

REVISIONS

UNLESS OTHERWISE STATED ALL DIMENSIONS ARE IN MILLIMETRES

PROJECT NAME 2 Storey Model House Construction Details

DRAWING No. BREM/21/204

IMPORTANT: ALL COPYRIGHT AND DESIGN RIGHT, SUBSISTING IN THIS DOCUMENT IS THE PROPERTY OF SCOTSDALE CONSTRUCTION SYSTEMS AND ASSOCIATED COMPANIES AND MAY NOT BE REPRODUCED WITHOUT WRITTEN CONSENT. THIS DOCUMENT AND THE INFORMATION CONTAINED WITHIN IT IS CONFIDENTIAL TO SCOTSDALE CONSTRUCTION SYSTEMS AND ASSOCIATED COMPANIES AND MAY NOT BE DISCLOSED TO ANY THIRD PARTY WITHOUT WRITTEN CONSENT.

CUSTOMER NAME Scottsdale Steel UK Ltd

DO NOT SCALE

DRAWING TITLE Eaves Detail-140mm stud option

CHECKED BY - Serdar Dundar

SCALE N.T.S.

STATUS

IF IN DOUBT ASK!

Scottsdale Steel UK Ltd
500 Chiswick High Road, London W4 5FG

REVISION -

DATE 10-05-06

DRAWN BY Bob Colver

Scottsdale

Scottsdale Construction Systems

Scottsdale Construction Systems

DATE 10-05-06

DRAWN BY Bob Colver

Scottsdale

Scottsdale Construction Systems

Scottsdale Construction Systems