


The configuration shown achieves better than 0.35 W/m²K, calculated according to BRE Digest 465. Refer to IS210 for U value and Dew point calculation reports.

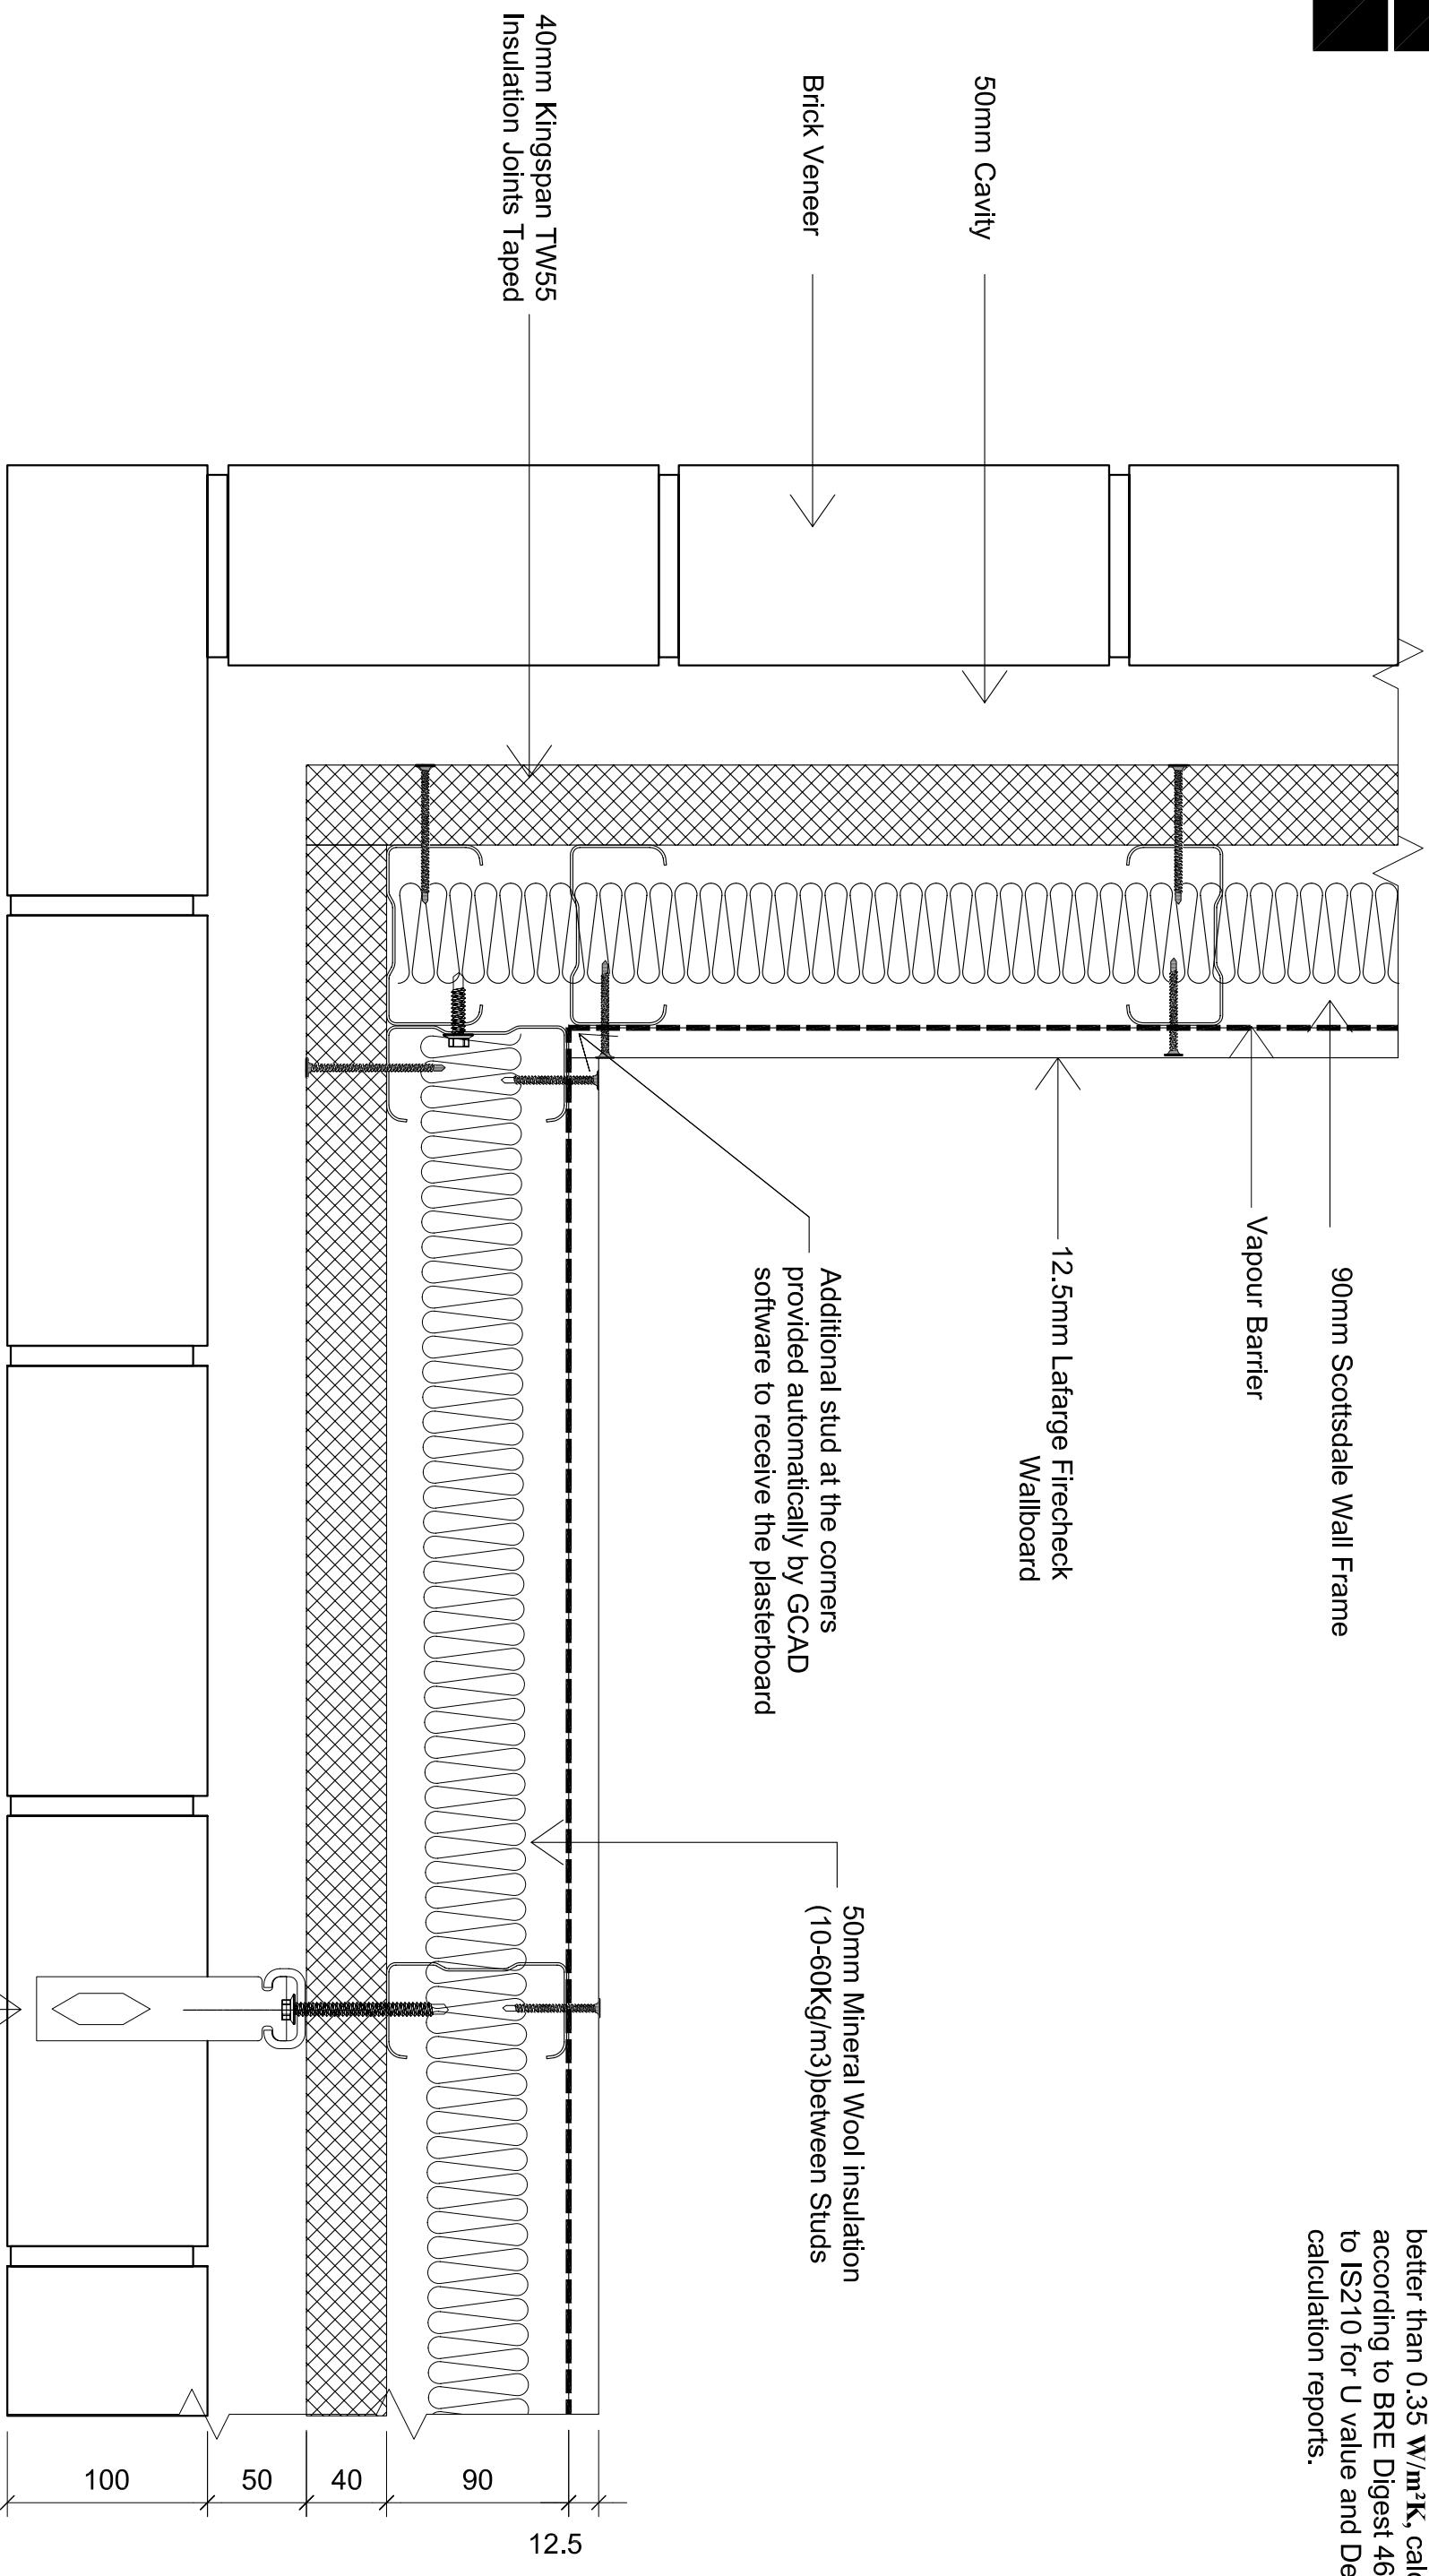

NOTES	REVISIONS	UNLESS OTHERWISE STATED ALL DIMENSIONS ARE IN MILLIMETRES		PROJECT NAME 2 Storey Model House Construction Details		DRAWING No. BRE/A21/206		
<p>IMPORTANT: ALL COPYRIGHT AND DESIGN RIGHT, SUBSISTING IN THIS DOCUMENT IS THE PROPERTY OF SCOTTSDALE CONSTRUCTION SYSTEMS AND ASSOCIATED COMPANIES AND MAY NOT BE REPRODUCED WITHOUT WRITTEN CONSENT. THIS DOCUMENT AND THE INFORMATION CONTAINED WITHIN IT, IS CONFIDENTIAL TO SCOTTSDALE CONSTRUCTION SYSTEMS AND ASSOCIATED COMPANIES AND MAY NOT BE DISCLOSED TO ANY THIRD PARTY WITHOUT WRITTEN CONSENT.</p>		DO NOT SCALE		CUSTOMER NAME	Scottsdale Steel UK Ltd	DRAWN BY	Bob Colver	
		IF IN DOUBT ASK!		DRAWING TITLE	External Wall Corner Detail - 90mm stud option	CHECKED BY	Serdar Dundar	
			SCALE	N.T.S.	STATUS		DATE	10-05-06
					REVISION	-		

Scottsdale Steel UK Ltd
500 Chiswick High Road, London W4 5RG

Scottsdale
Scottsdale Construction Systems