


Refer to IS210 for U value and Dew point calculation reports for the wall.
Refer to IS212 for U value calculations for the ceiling.

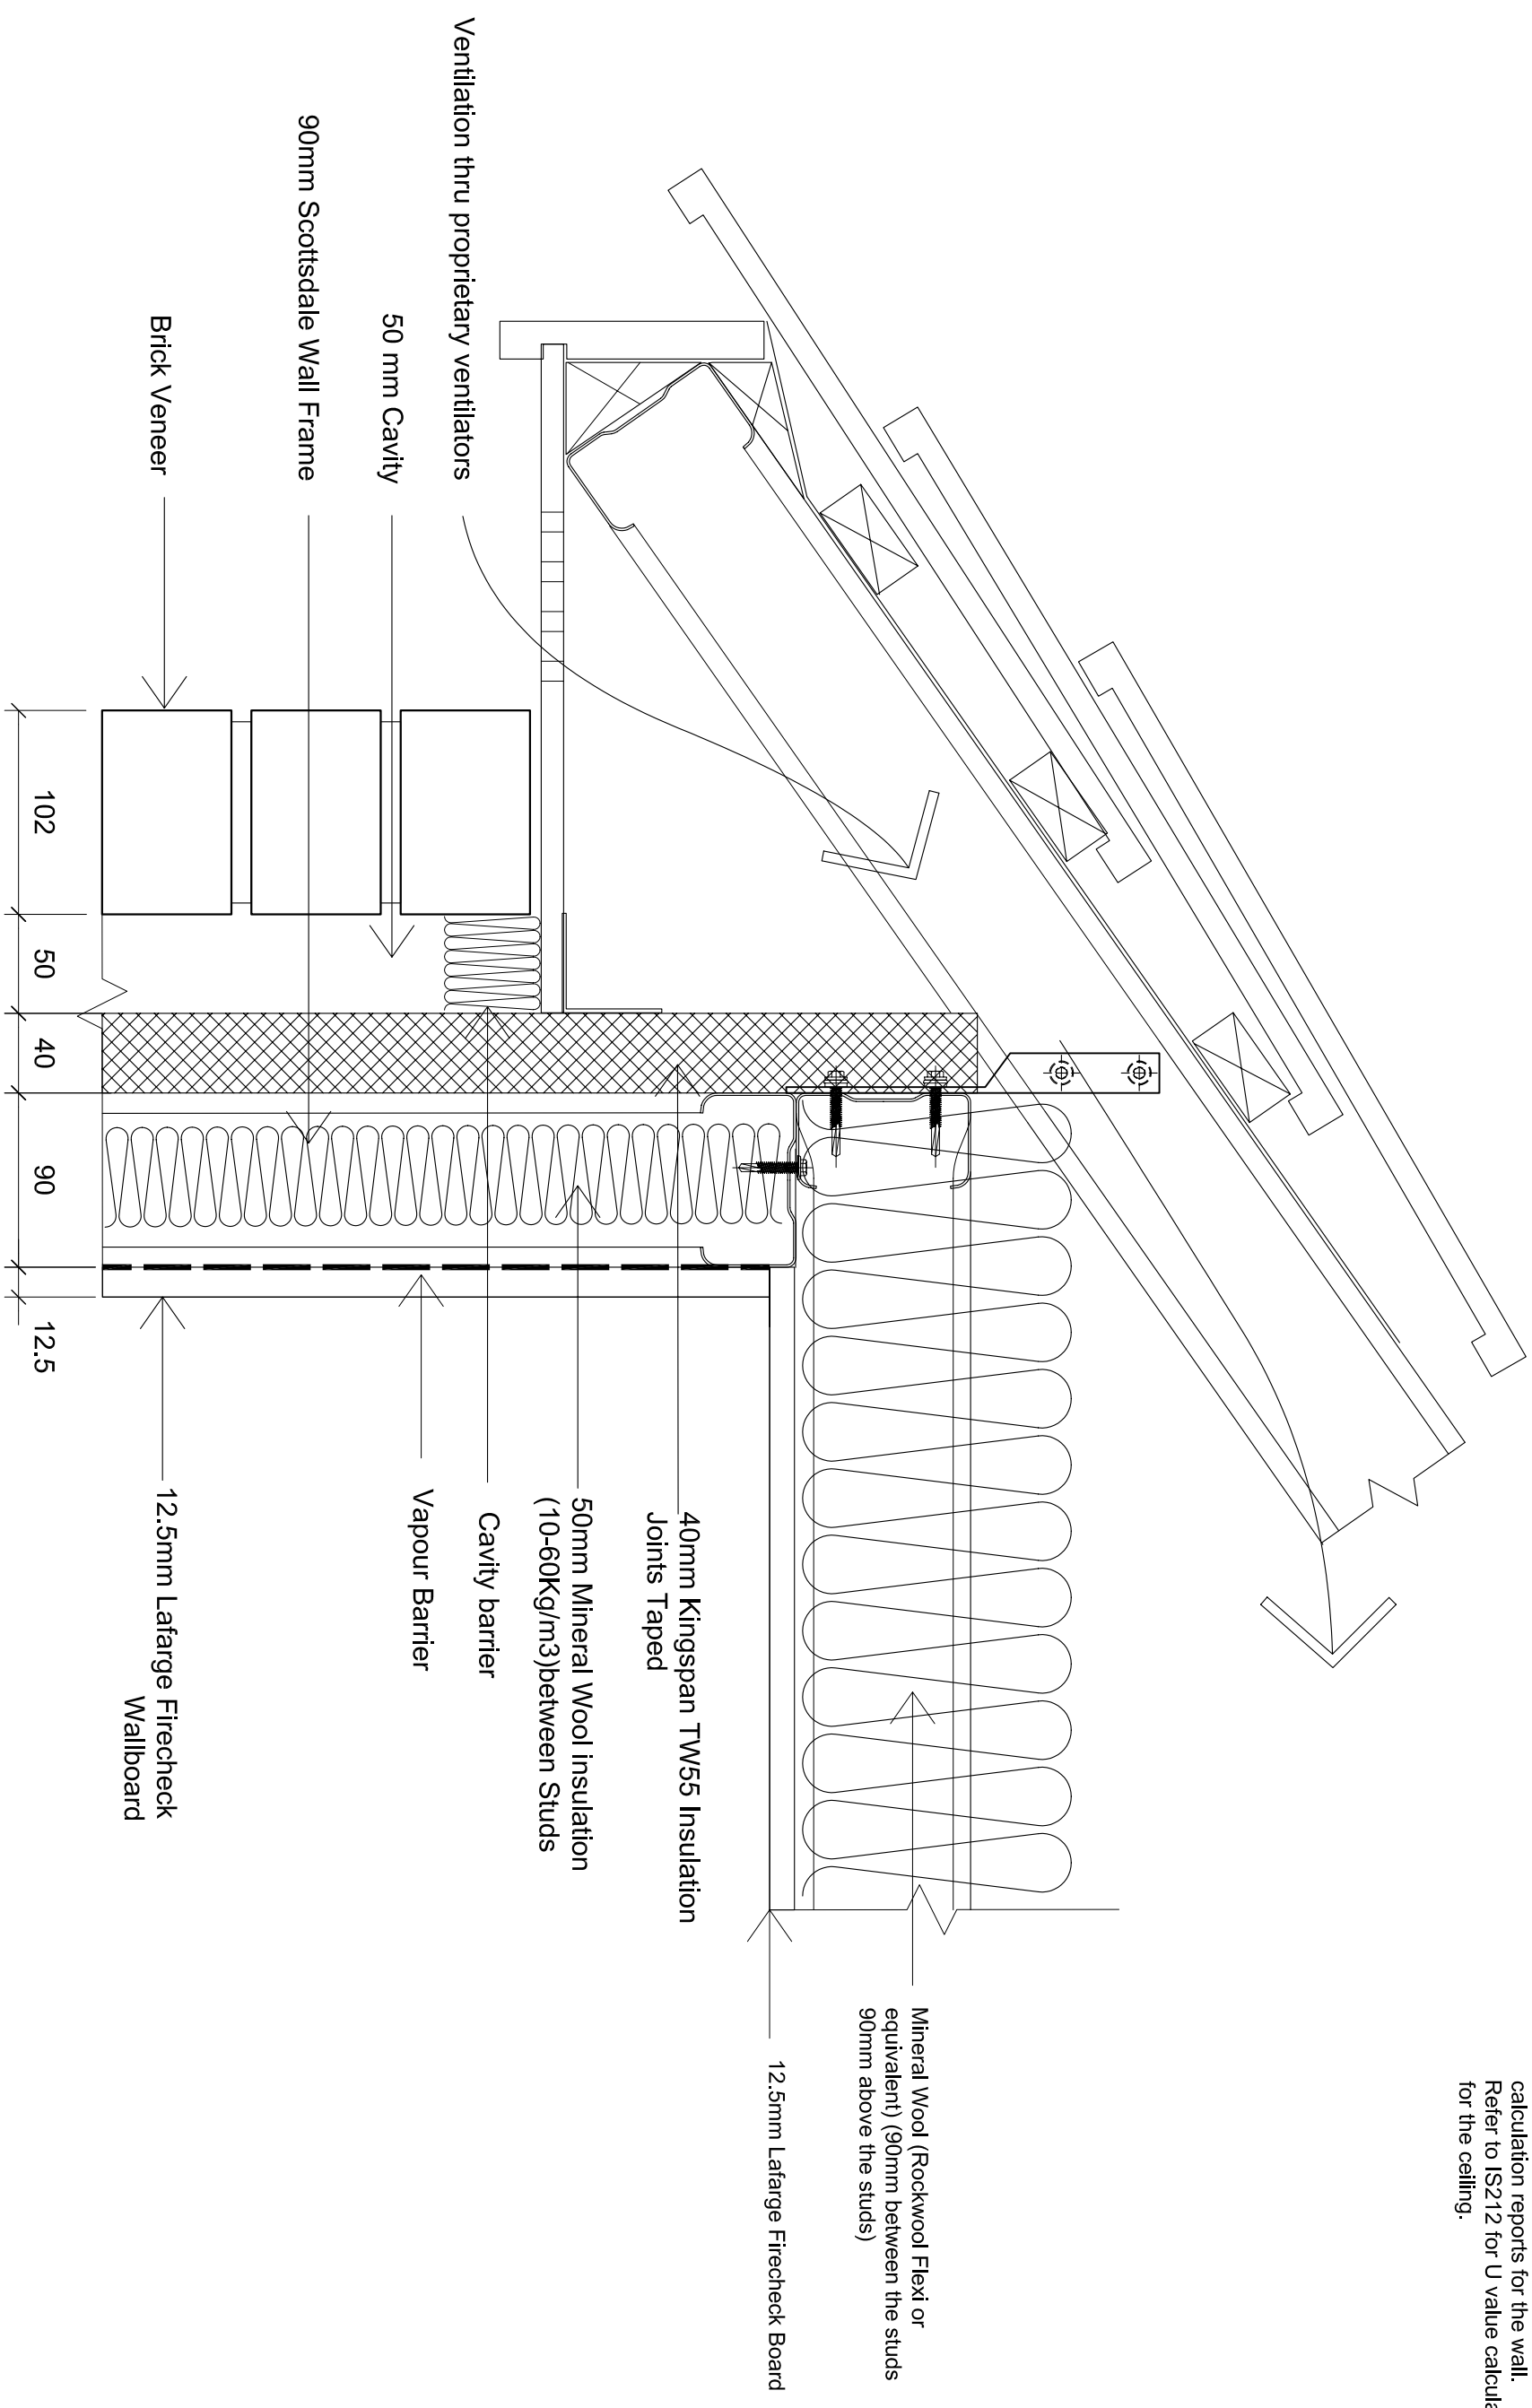

NOTES

REVISIONS

IMPORTANT: ALL COPYRIGHT AND DESIGN RIGHT, SUBSISTING IN THIS DOCUMENT IS THE PROPERTY OF SCOTTSDALE CONSTRUCTION SYSTEMS AND ASSOCIATED COMPANIES AND MAY NOT BE REPRODUCED WITHOUT WRITTEN CONSENT. THIS DOCUMENT AND THE INFORMATION CONTAINED WITHIN IT, IS CONFIDENTIAL TO SCOTTSDALE CONSTRUCTION SYSTEMS AND ASSOCIATED COMPANIES AND MAY NOT BE DISCLOSED TO ANY THIRD PARTY WITHOUT WRITTEN CONSENT.

UNLESS OTHERWISE STATED ALL DIMENSIONS ARE IN MILLIMETRES

DO NOT SCALE

IF IN DOUBT ASK!

PROJECT NAME		2 Storey Model House Construction Details	
CUSTOMER NAME		Scottsdale Steel UK Ltd	
DRAWING TITLE		Eaves Detail - 90mm stud option	
SCALE	N.T.S.	DRAWN BY	Bob Colver
STATUS		DATE	10-05-06
Scottsdale Steel UK Ltd 500 Chiswick High Road, London W4 5RG			
DRAWING No.		BRE/A21/208	
CHECKED BY		Serdar Dundar	
REVISION		-	