


**This Drawing to be read in
conjunction with Drawing No.
BRE/C21/203**

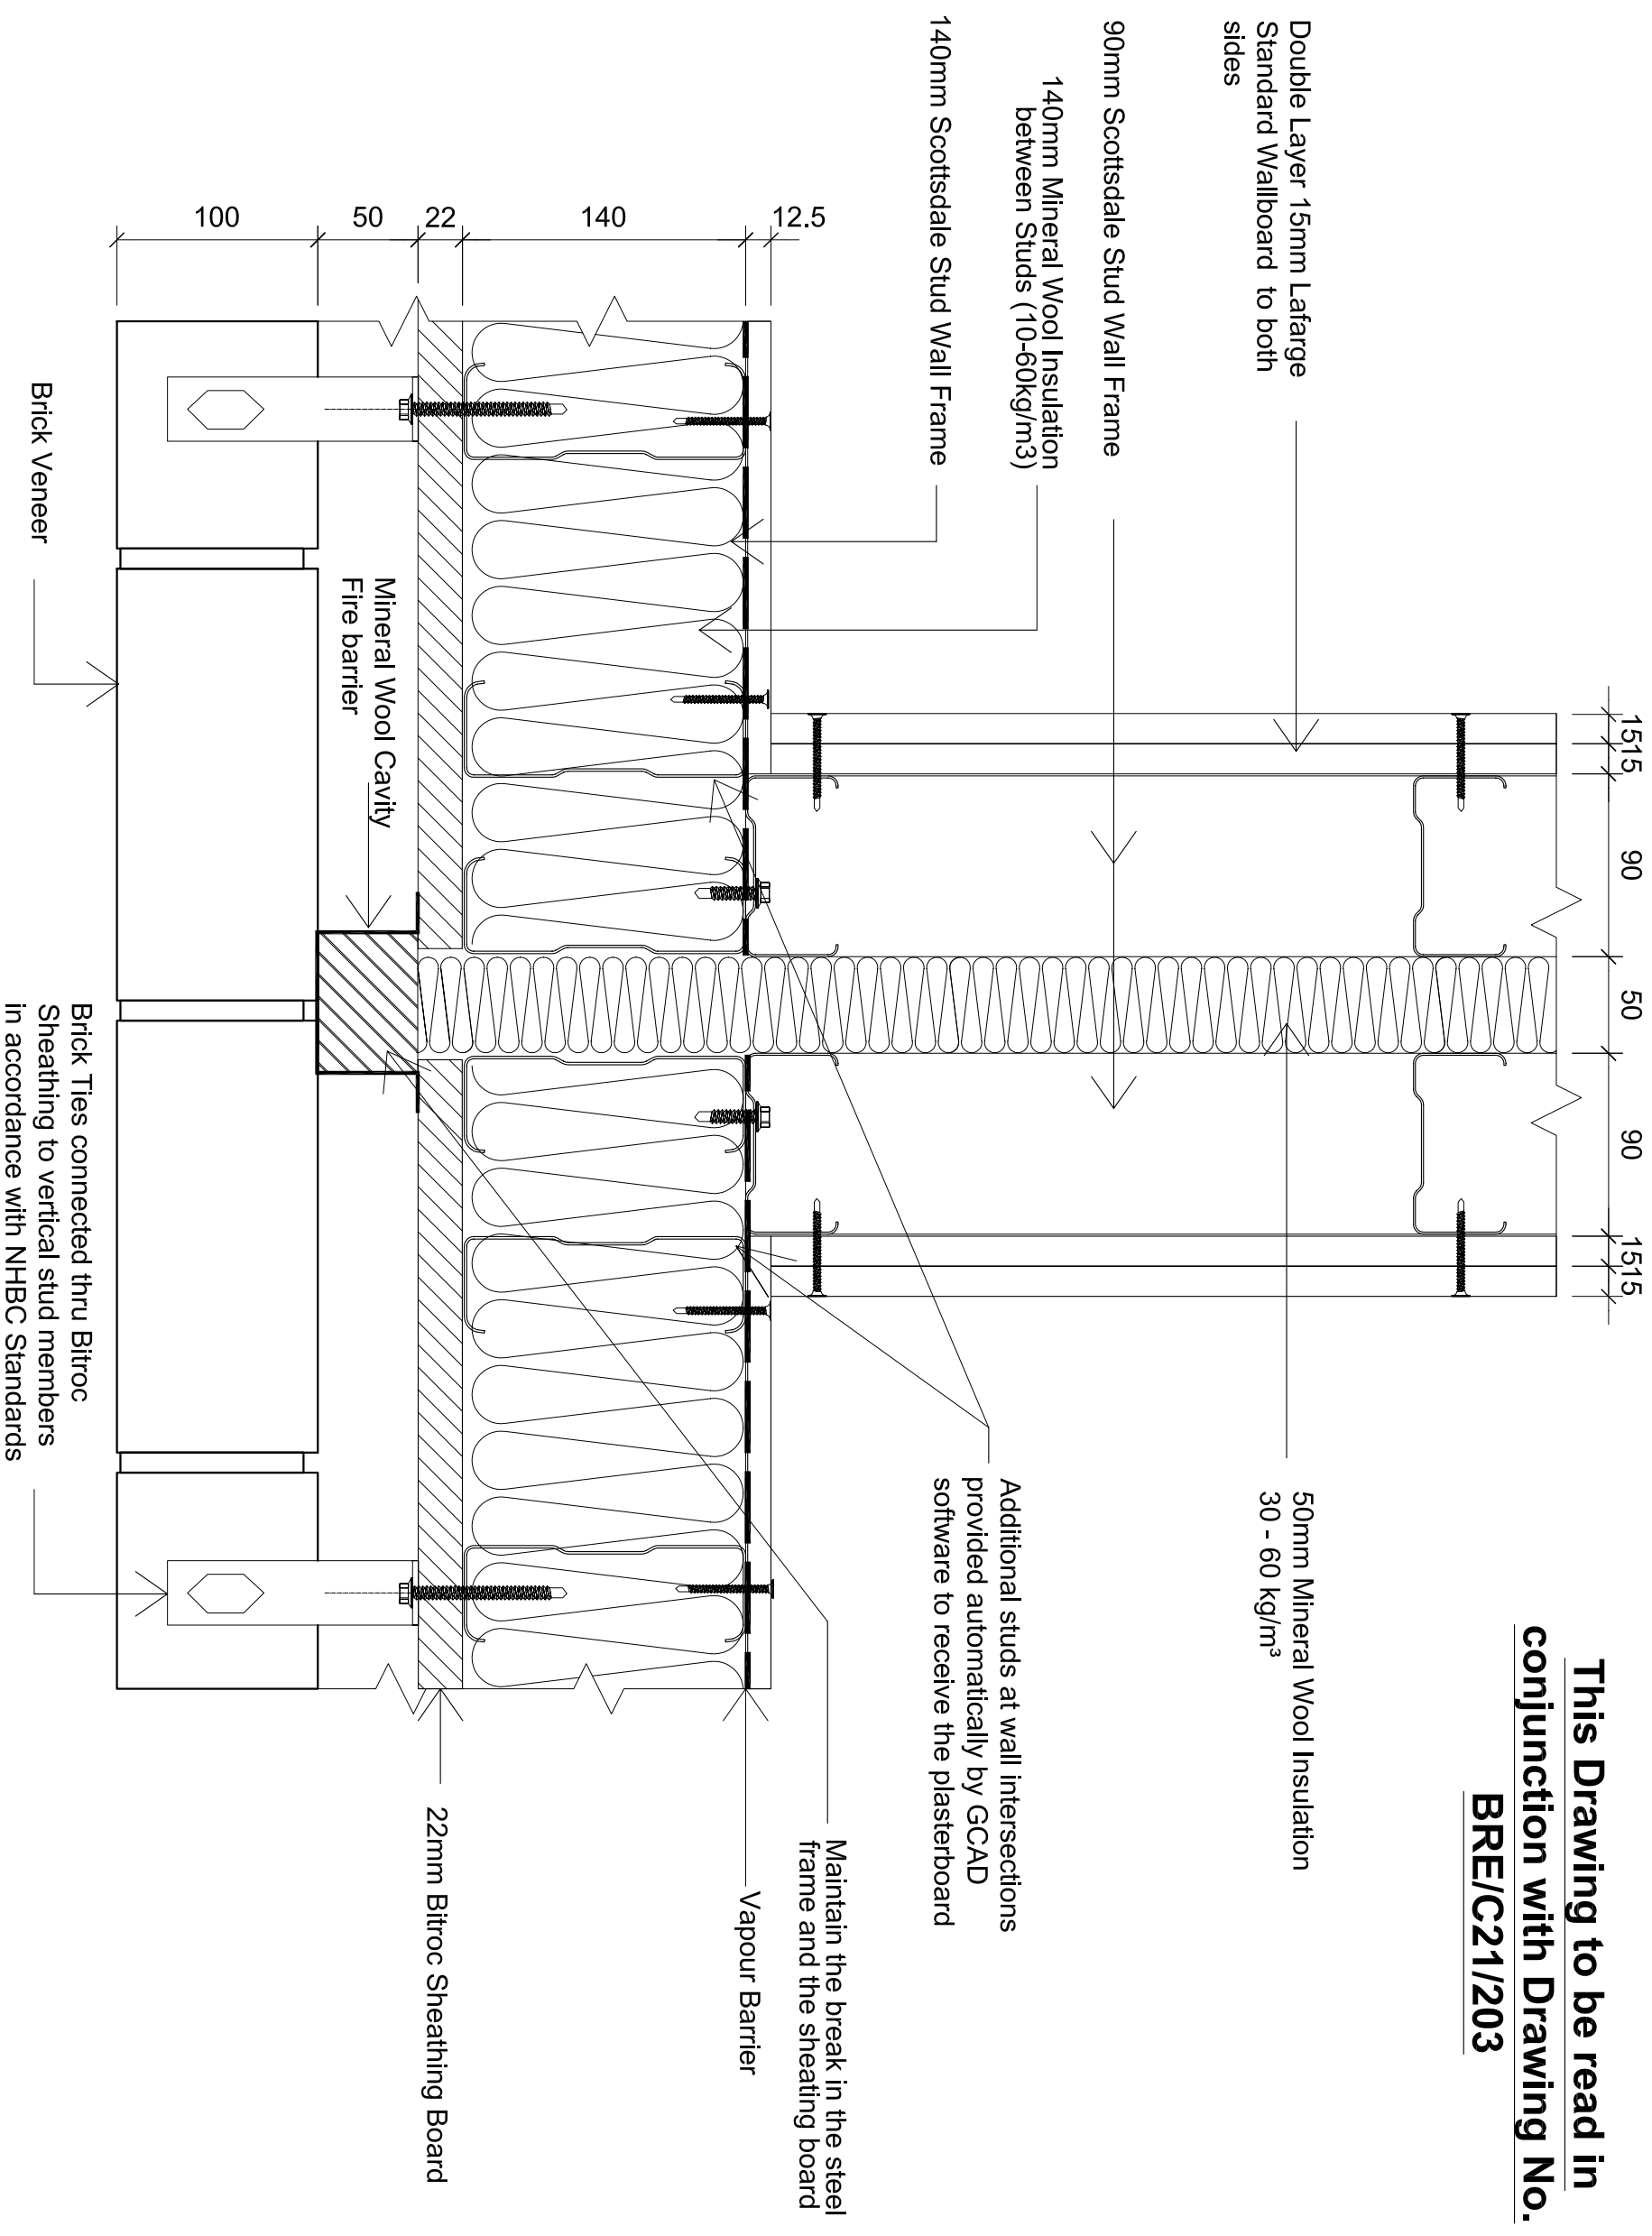

NOTES	REVISIONS	UNLESS OTHERWISE STATED ALL DIMENSIONS ARE IN MILLIMETRES	PROJECT NAME	2 Storey Model House Construction Details	DRAWING No.	BRE/A21/213
IMPORTANT: ALL COPYRIGHT AND DESIGN RIGHT, SUBSISTING IN THIS DOCUMENT IS THE PROPERTY OF SCOTTSDALE CONSTRUCTION SYSTEMS AND ASSOCIATED COMPANIES AND MAY NOT BE REPRODUCED WITHOUT WRITTEN CONSENT. THIS DOCUMENT AND THE INFORMATION CONTAINED WITHIN IT, IS CONFIDENTIAL TO SCOTTSDALE CONSTRUCTION SYSTEMS AND ASSOCIATED COMPANIES AND MAY NOT BE DISCLOSED TO ANY THIRD PARTY WITHOUT WRITTEN CONSENT.			CUSTOMER NAME	Scottsdale Steel UK Ltd	DRAWN BY	Bob Colver
			DRAWING TITLE	Partywall to External Wall - 140mm stud option	CHECKED BY	Serdar Dunder
			SCALE	N.T.S.	DATE	10-05-06
			STATUS		REVISION	-

DO NOT SCALE
IF IN DOUBT ASK!

Scottsdale Steel UK Ltd
500 Chiswick High Road, London W4 5RG

Scottsdale
Scottsdale Construction Systems

