


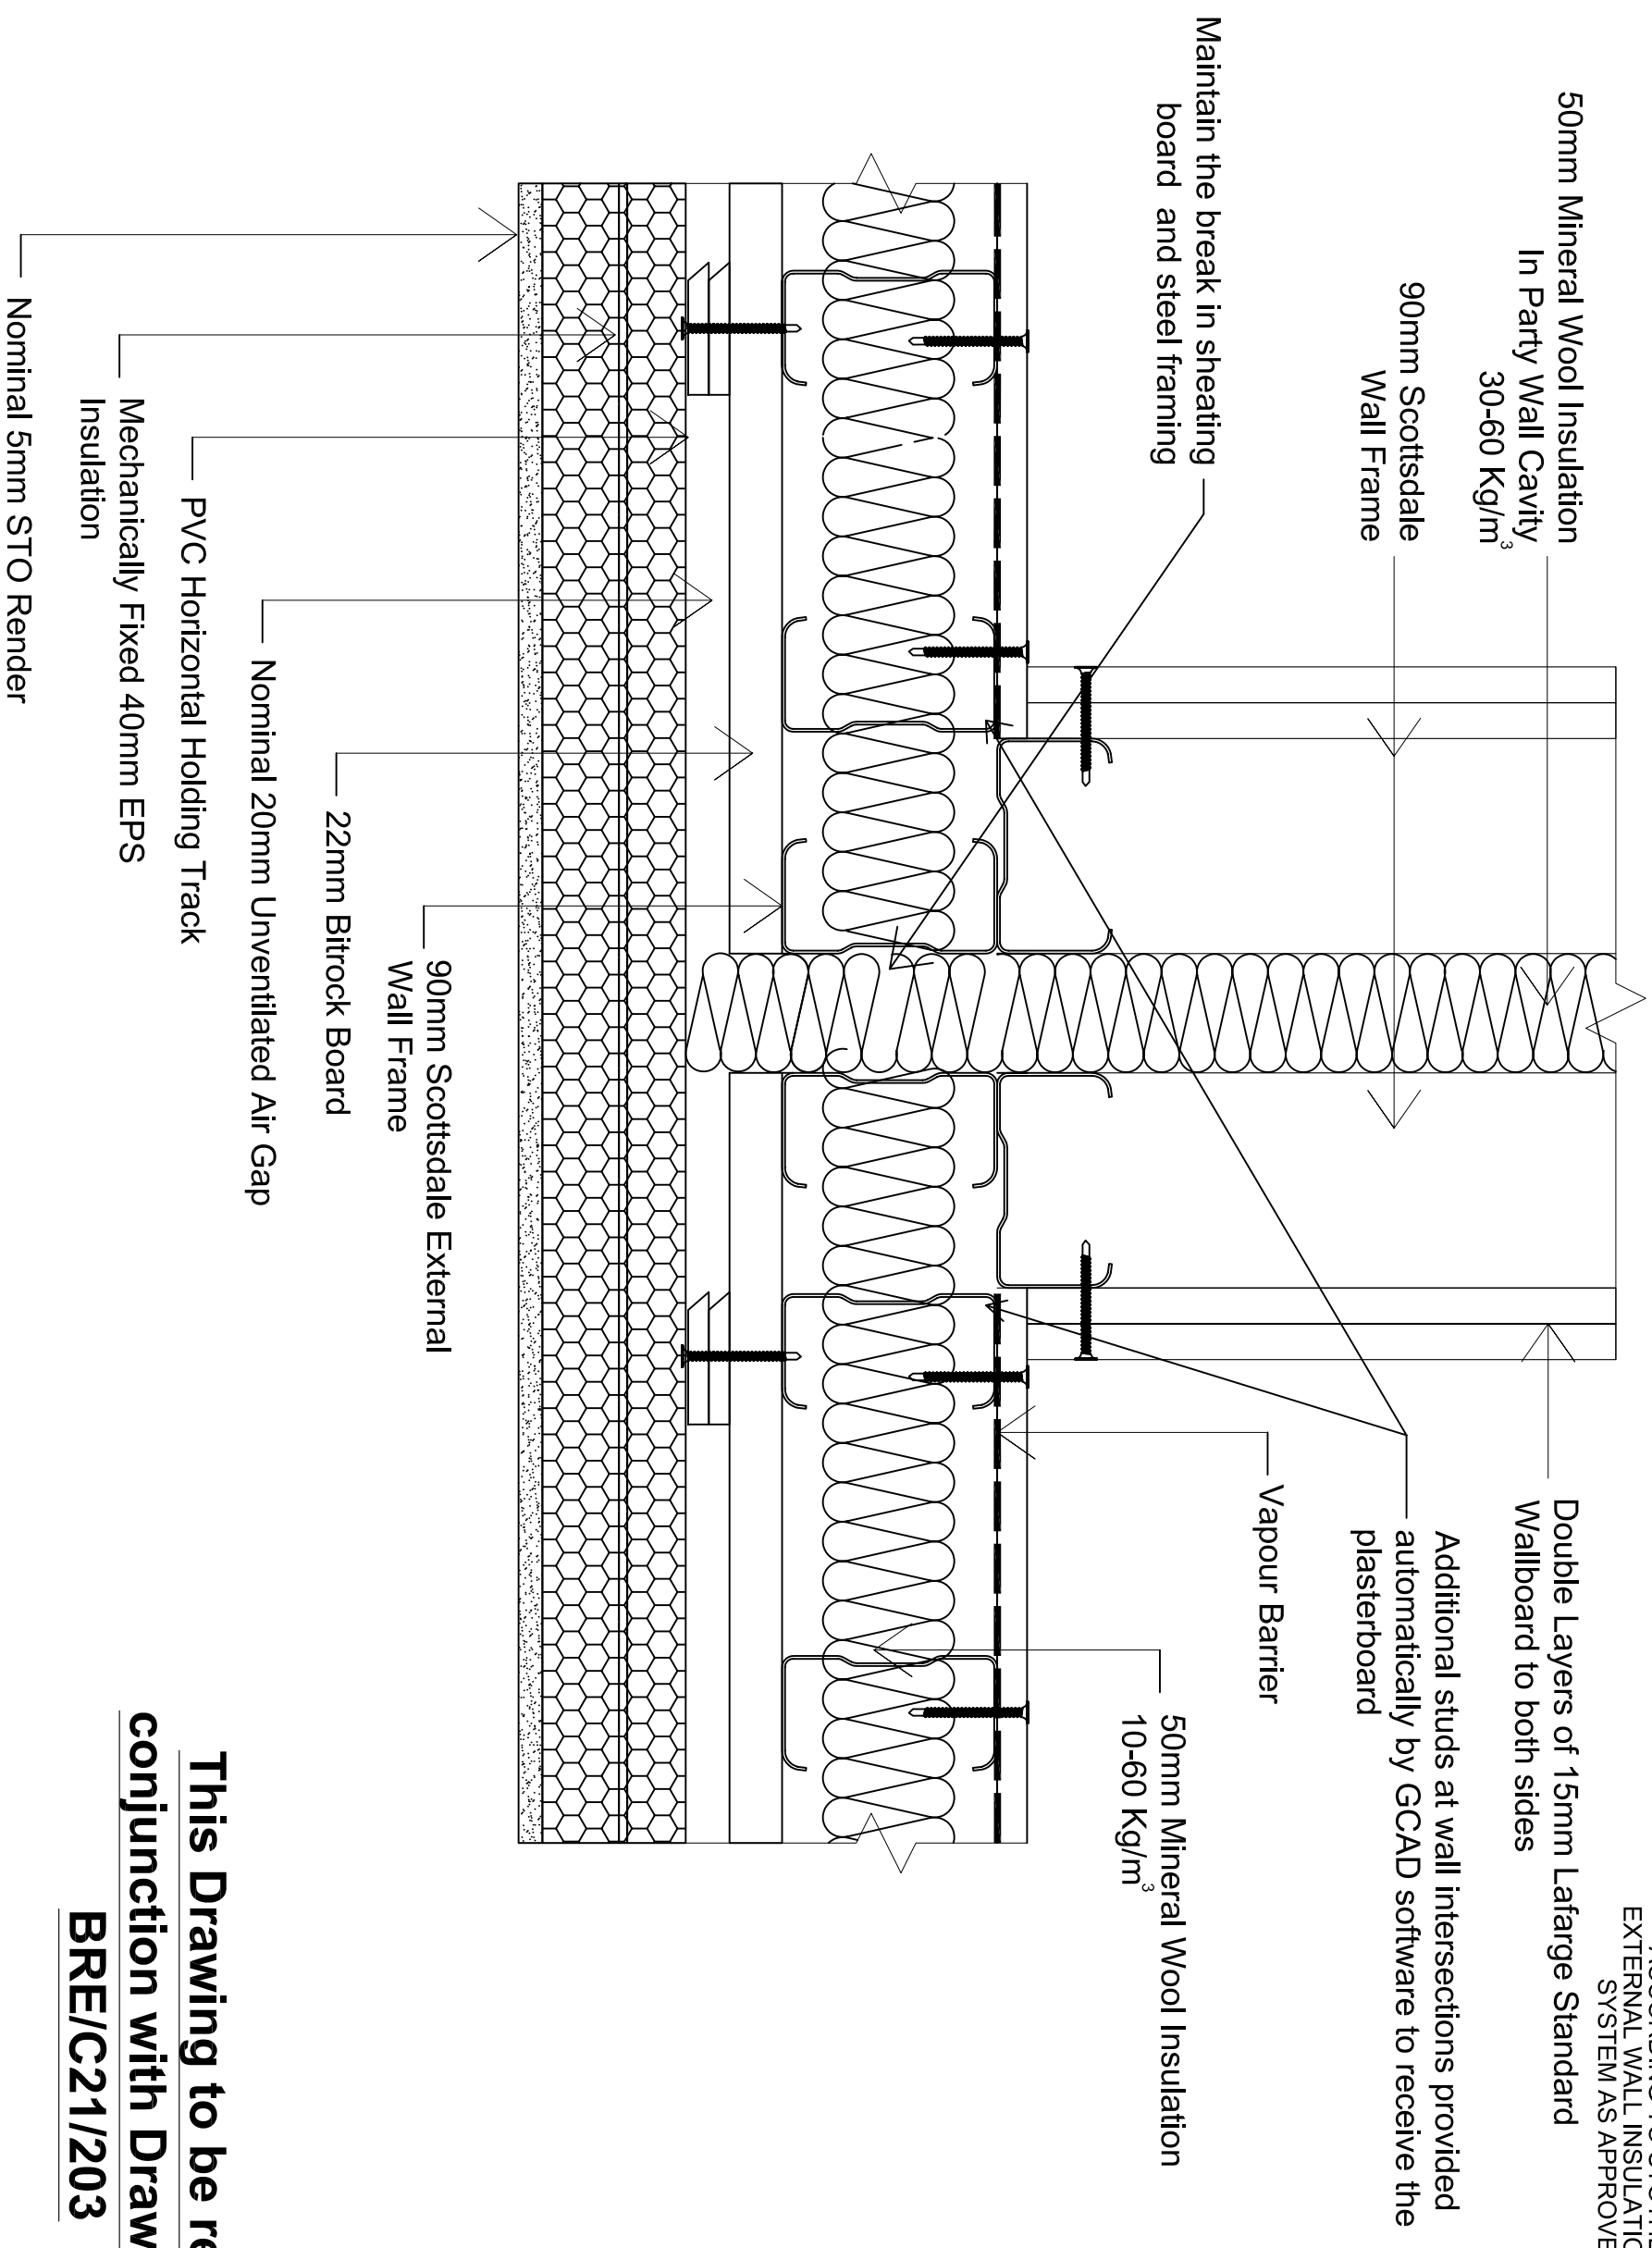

ALL FIXING & ACCESSORIES ARE ACCORDING TO STOTHERM CLASSIC EXTERNAL WALL INSULATION MECHANICAL SYSTEM AS APPROVED BY BBA.



**This Drawing to be read in  
conjunction with Drawing No.  
BRE/C21/203**

NOTES

IMPORTANT: ALL COPYRIGHT AND DESIGN RIGHT, SUBSISTING IN THIS DOCUMENT IS THE PROPERTY OF SCOTTSDALE CONSTRUCTION SYSTEMS AND ASSOCIATED COMPANIES AND MAY NOT BE REPRODUCED WITHOUT WRITTEN CONSENT. THIS DOCUMENT AND THE INFORMATION CONTAINED WITHIN IT, IS CONFIDENTIAL TO SCOTTSDALE CONSTRUCTION SYSTEMS AND ASSOCIATED COMPANIES AND MAY NOT BE DISCLOSED TO ANY THIRD PARTY WITHOUT WRITTEN CONSENT.

REVISIONS

UNLESS OTHERWISE STATED ALL DIMENSIONS ARE IN MILLIMETRES

**DO NOT SCALE  
IF IN DOUBT ASK!**

PROJECT NAME 2 Storey Model House Construction Details

CUSTOMER NAME ScottsdaleSteel UK Ltd

DRAWING TITLE Party Wall To External Wall, STO Rendering System

SCALE NTS

STATUS

ScottsdaleSteel UK Ltd  
500 Chiswick High Road London  
W4 5RG

DRAWING No.  
BRE/A21/215

CHECKED BY Sendar Dundar

REVISION -

DATE 10-05-06

DRAWN BY Mehdi Mazzi

**Scottsdale**  
Scottsdale Construction Systems

