


**This Drawing to be read in
conjunction with Drawing No.**

BRE/C21/401

The configuration shown achieves better than 0.35 W/m²K, calculated according to BRE Digest 465. Refer to IS409 for U value and Dew point calculation reports.

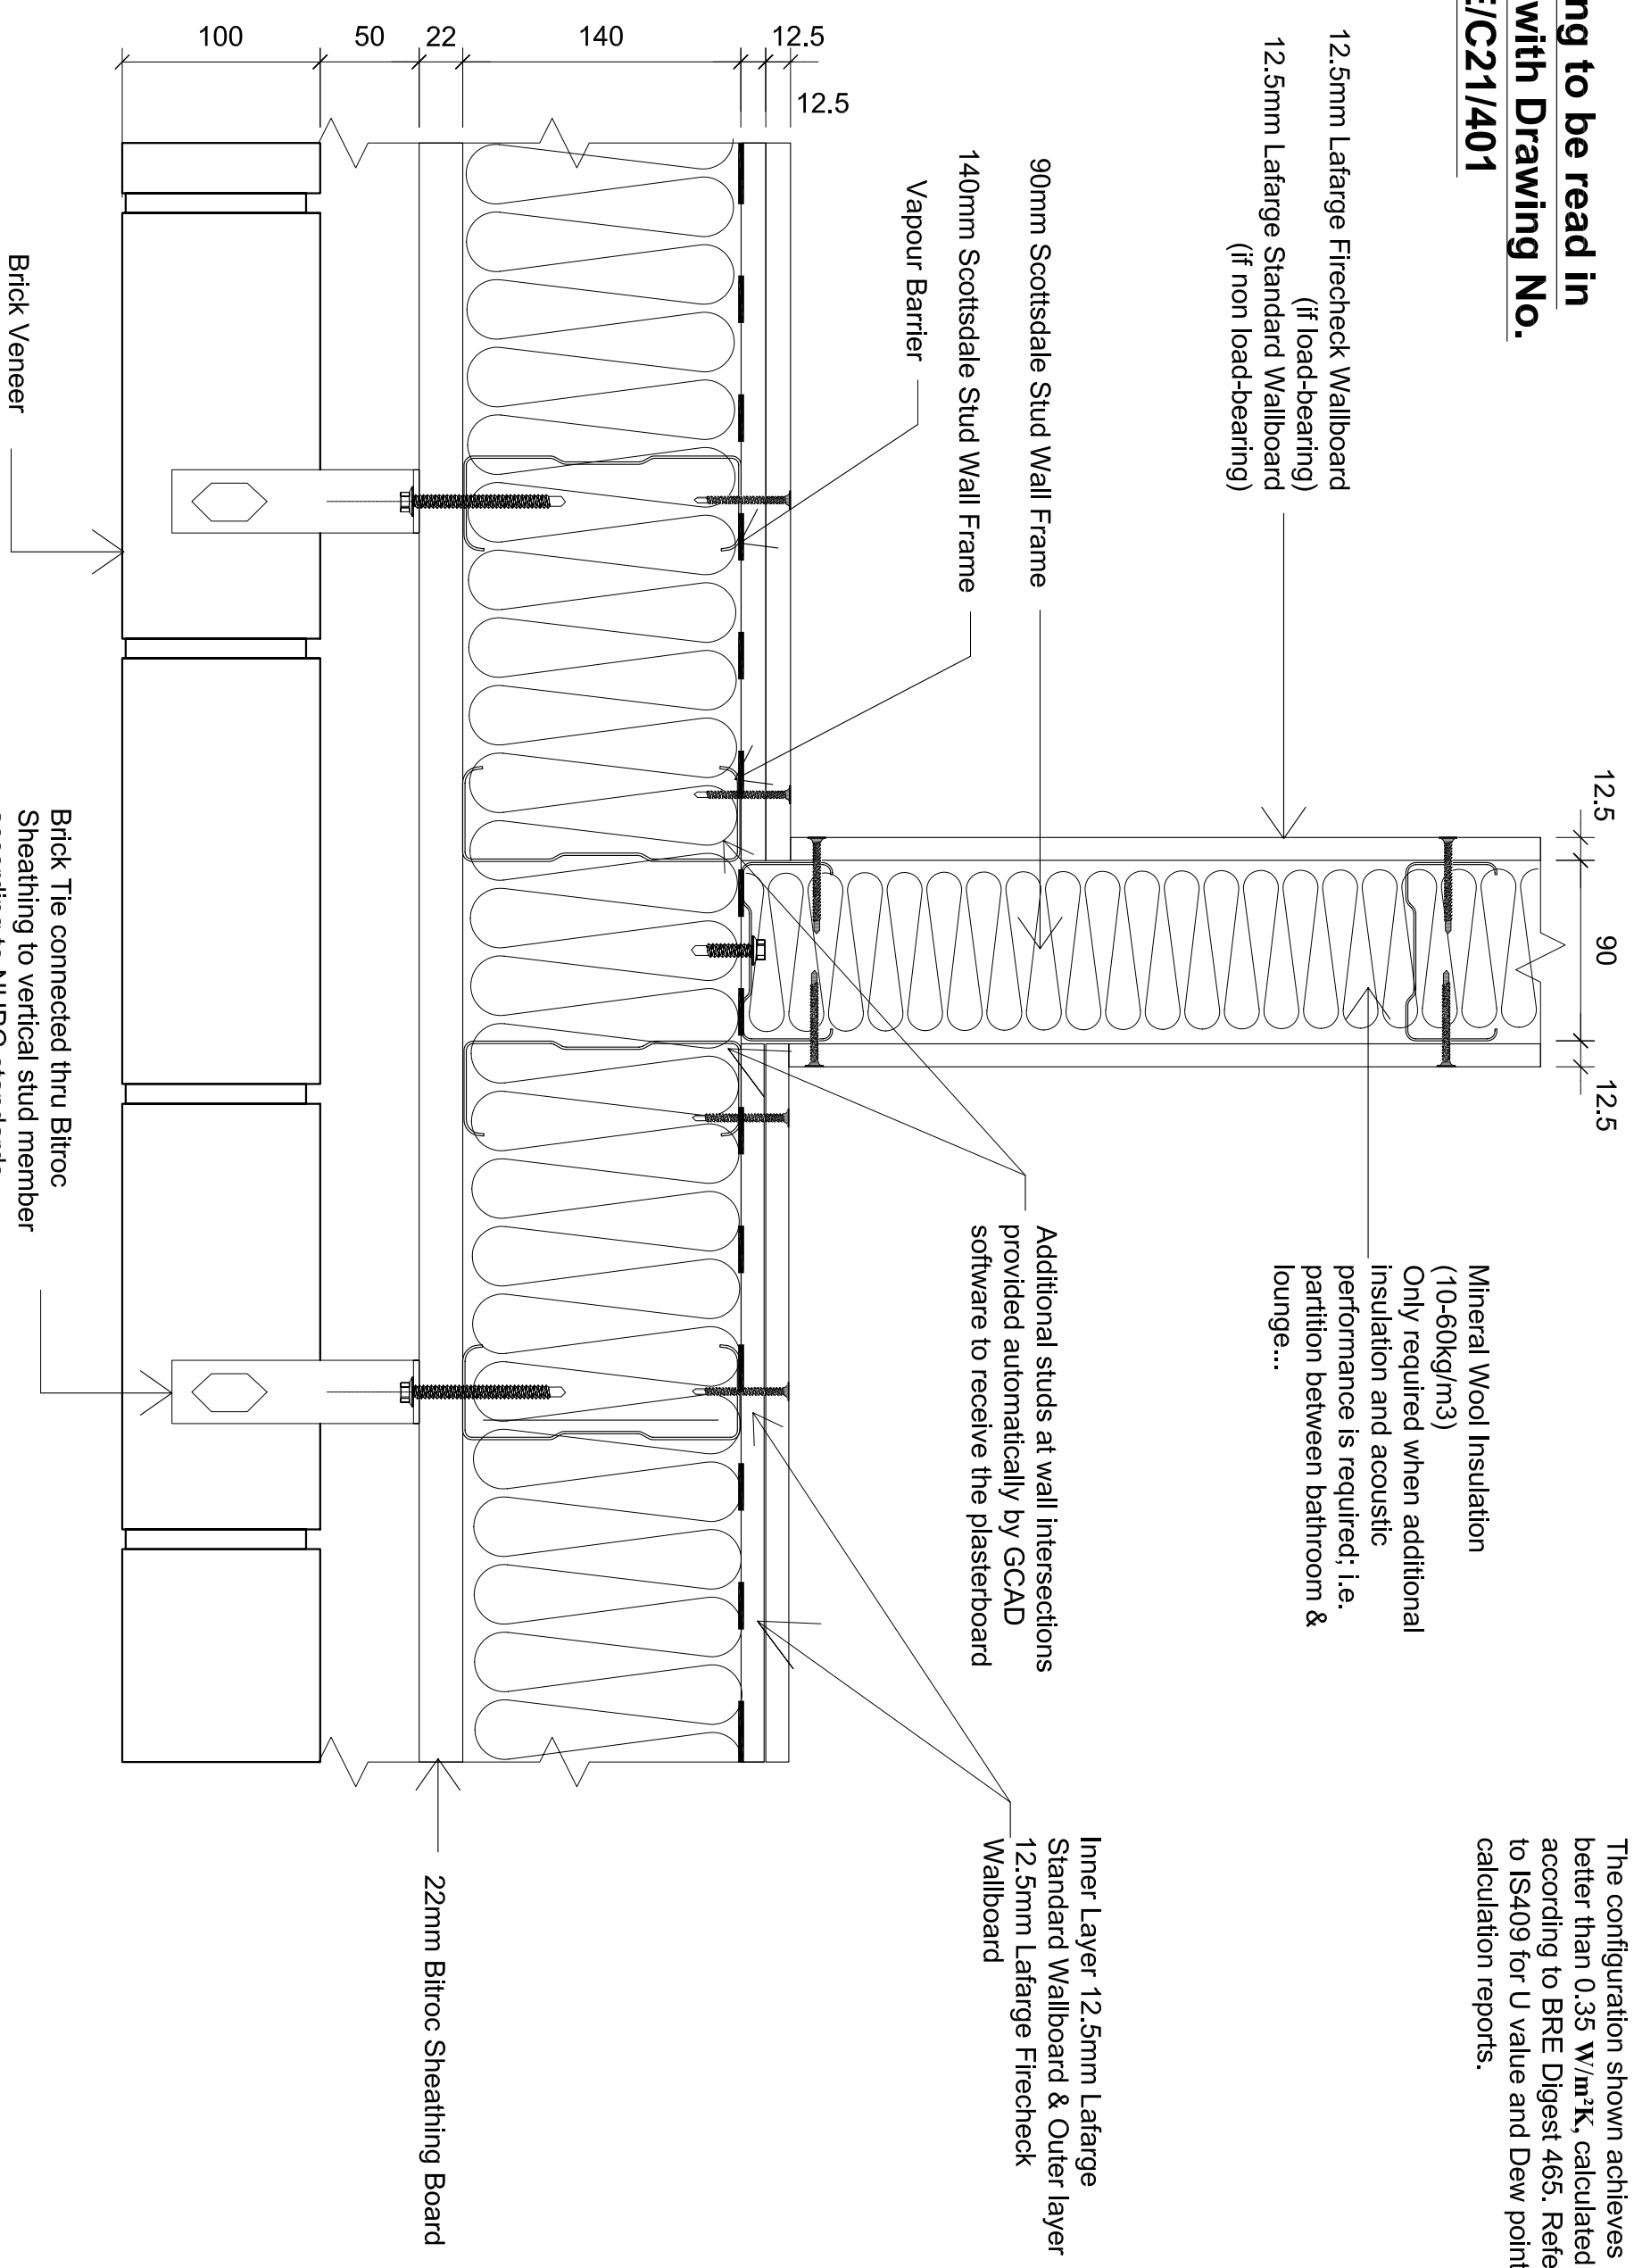

NOTES	REVISIONS	PROJECT NAME	DRAWING No.
<p>IMPORTANT: ALL COPYRIGHT AND DESIGN RIGHT, SUBSISTING IN THIS DOCUMENT IS THE PROPERTY OF SCOTTSDALE CONSTRUCTION SYSTEMS AND ASSOCIATED COMPANIES AND MAY NOT BE REPRODUCED WITHOUT WRITTEN CONSENT. THIS DOCUMENT AND THE INFORMATION CONTAINED WITHIN IT, IS CONFIDENTIAL TO SCOTTSDALE CONSTRUCTION SYSTEMS AND ASSOCIATED COMPANIES AND MAY NOT BE DISCLOSED TO ANY THIRD PARTY WITHOUT WRITTEN CONSENT.</p>		4 Storey Apartment Construction Details	BRE/A21/403

UNLESS OTHERWISE STATED ALL DIMENSIONS ARE IN MILLIMETRES	CUSTOMER NAME	PROJECT NAME	DRAWING No.
DO NOT SCALE	Scottsdale Steel UK Ltd	4 Storey Apartment Construction Details	BRE/A21/403
IF IN DOUBT ASK!	Internal Wall to External Wall Frame Junction - 140mm stud option		
	SCALE N.T.S.	DRAWN BY Bob Colver	CHECKED BY - Serdar Dundar
	STATUS	DATE 03-05-06	REVISION -
	Scottsdale Steel UK Ltd 500 Chiswick High Road, London W4 5RG	Scottsdale Construction Systems	