


Refer to IS409 for U value and Dew point calculation reports for the wall.
Refer to IS412 for U value calculations for the ceiling.

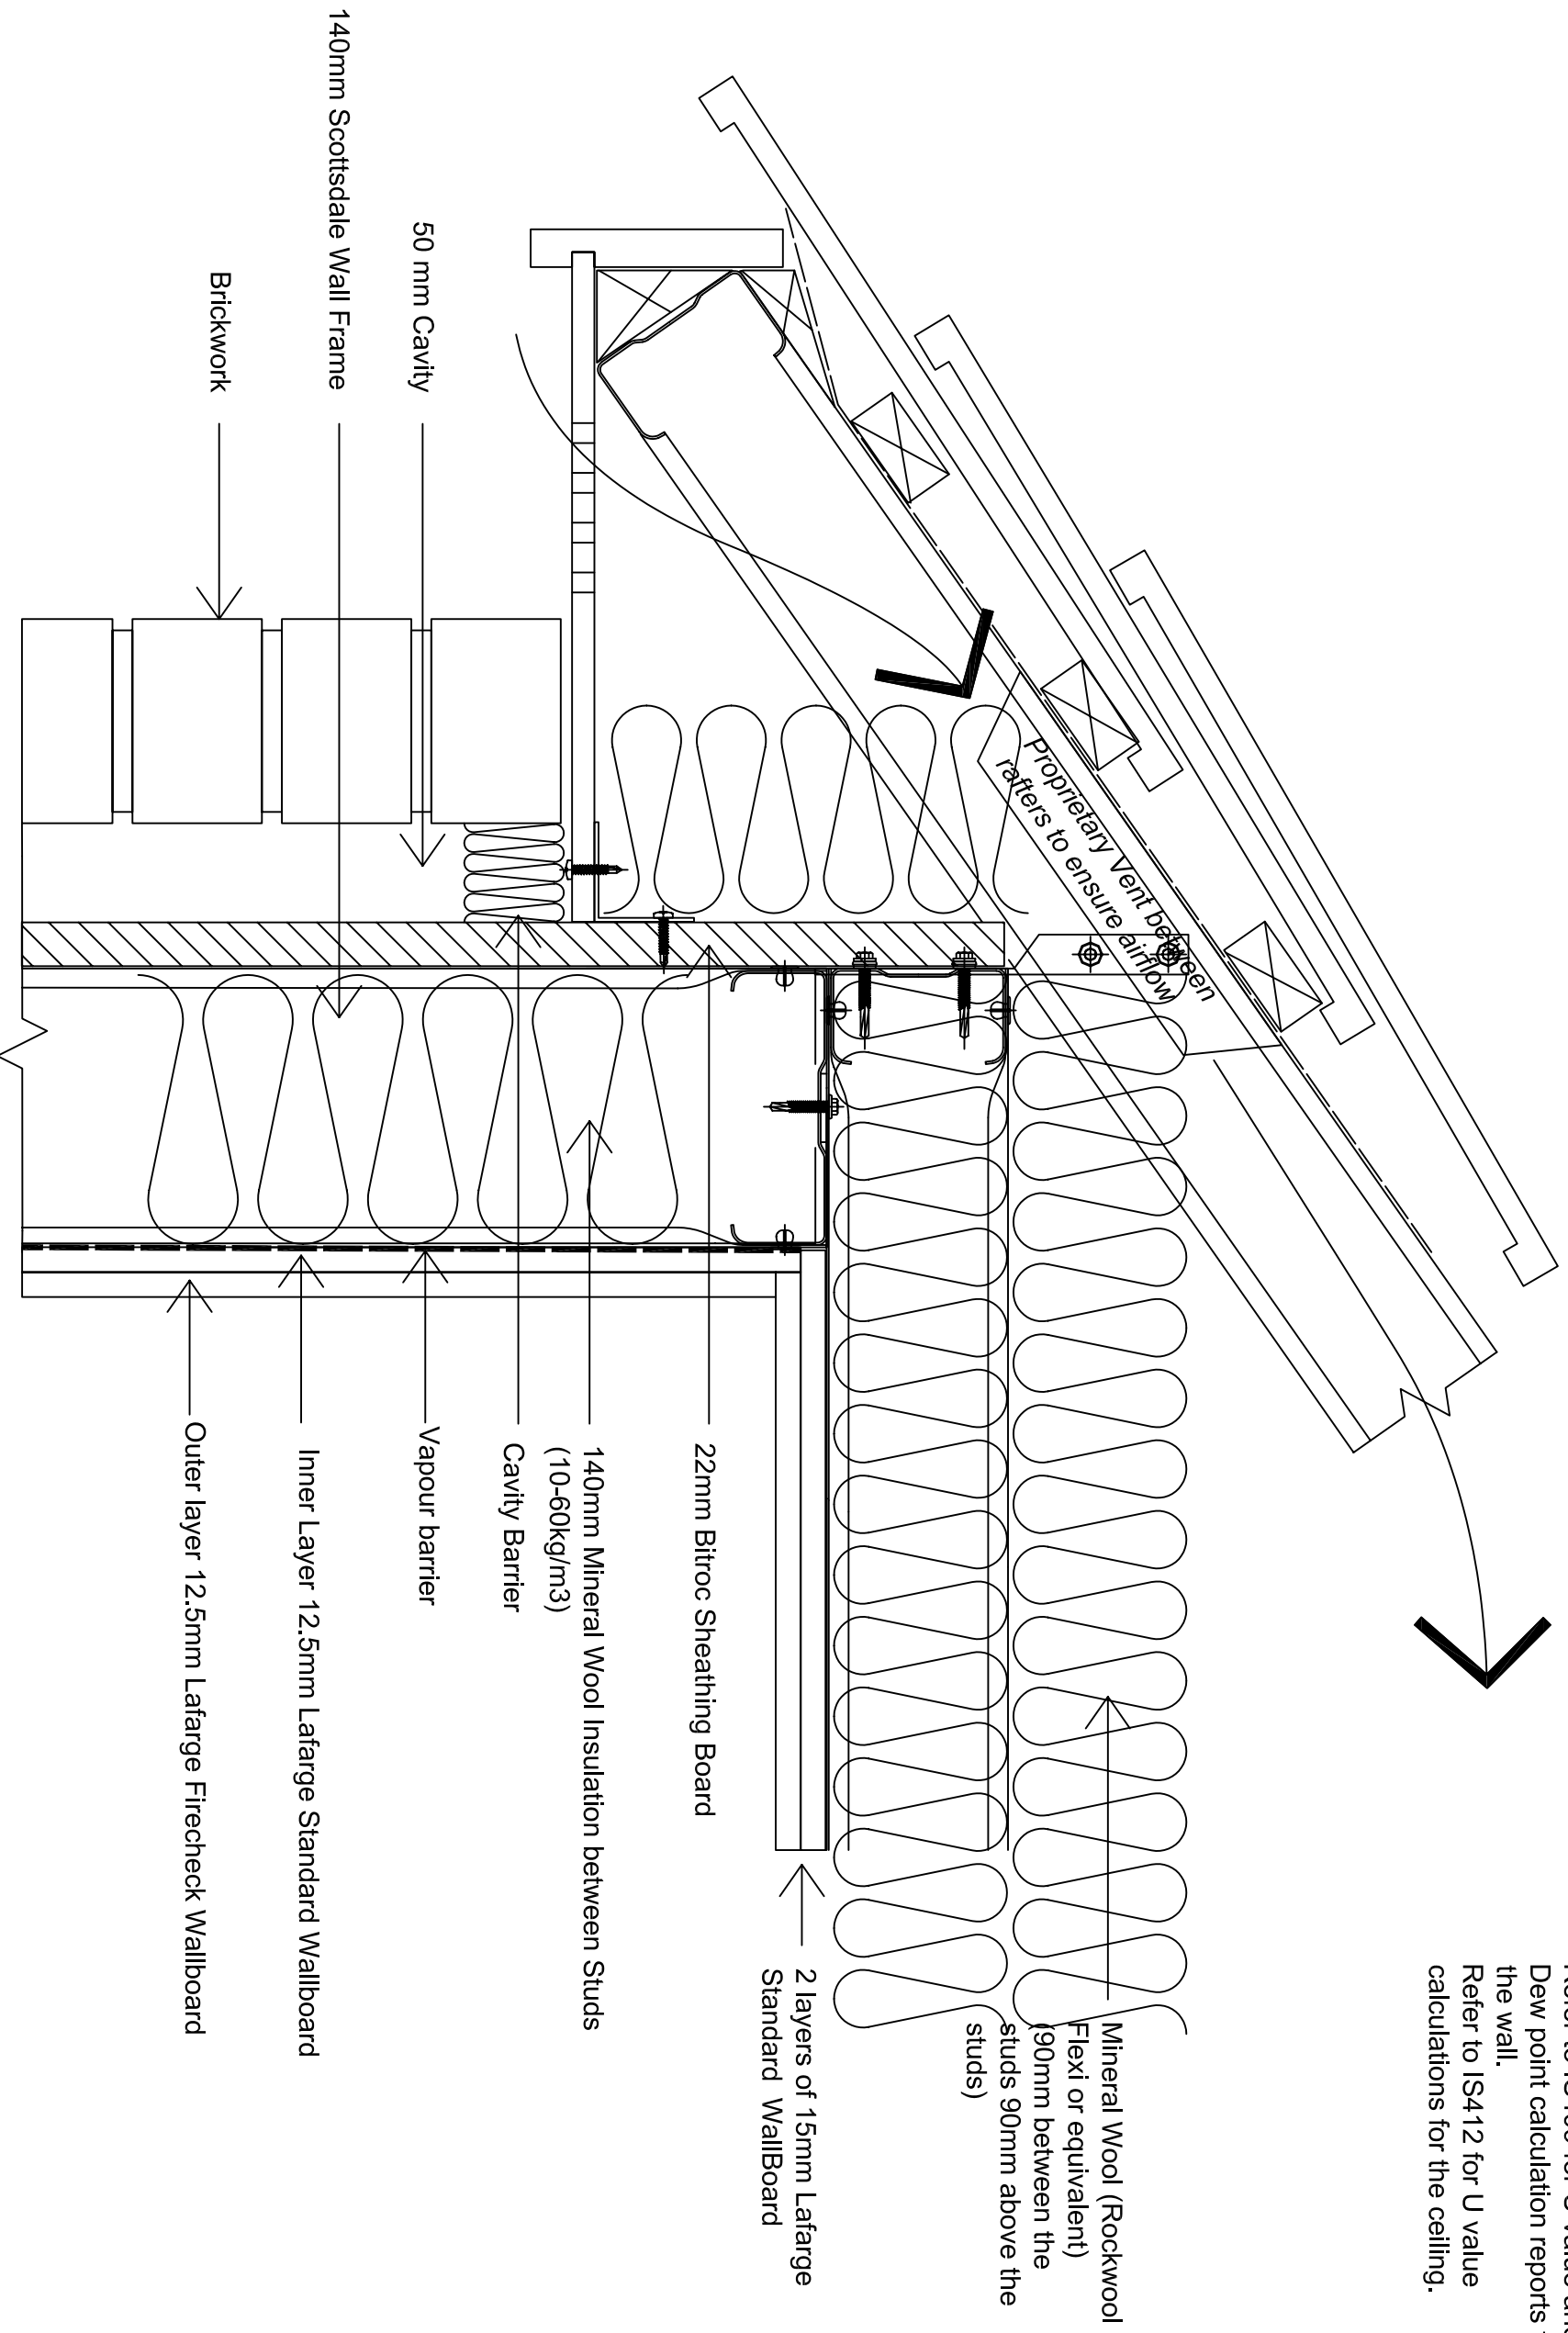

NOTES

IMPORTANT: ALL COPYRIGHT AND DESIGN RIGHT, SUBSISTING IN THIS DOCUMENT IS THE PROPERTY OF SCOTSDALE CONSTRUCTION SYSTEMS AND ASSOCIATED COMPANIES AND MAY NOT BE REPRODUCED WITHOUT WRITTEN CONSENT. THIS DOCUMENT AND THE INFORMATION CONTAINED WITHIN IT IS CONFIDENTIAL TO SCOTSDALE CONSTRUCTION SYSTEMS AND ASSOCIATED COMPANIES AND MAY NOT BE DISCLOSED TO ANY THIRD PARTY WITHOUT WRITTEN CONSENT.

REVISIONS

NO.	DESCRIPTION

UNLESS OTHERWISE STATED ALL DIMENSIONS ARE IN MILLIMETRES

DO NOT SCALE

IF IN DOUBT ASK!

PROJECT NAME 4 Storey Apartment Construction Details		DRAWING No. BREM/21/404	
CUSTOMER NAME Scottsdale Steel UK Ltd		CHECKED BY - Serdar Dundar	
DRAWING TITLE Eaves Detail - 140mm stud option		REVISION -	
SCALE N.T.S.	DRAWN BY Bob Colver	DATE 03-05-06	
STATUS		Scottsdale	
Scottsdale Steel UK Ltd 500 Chislewick High Road, London W14 5RG		Scottsdale Construction Systems	

