


The configuration shown achieves better than 0.35 W/m²K, calculated according to BRE Digest 465. Refer to IS410 for U value and Dew point calculation reports.

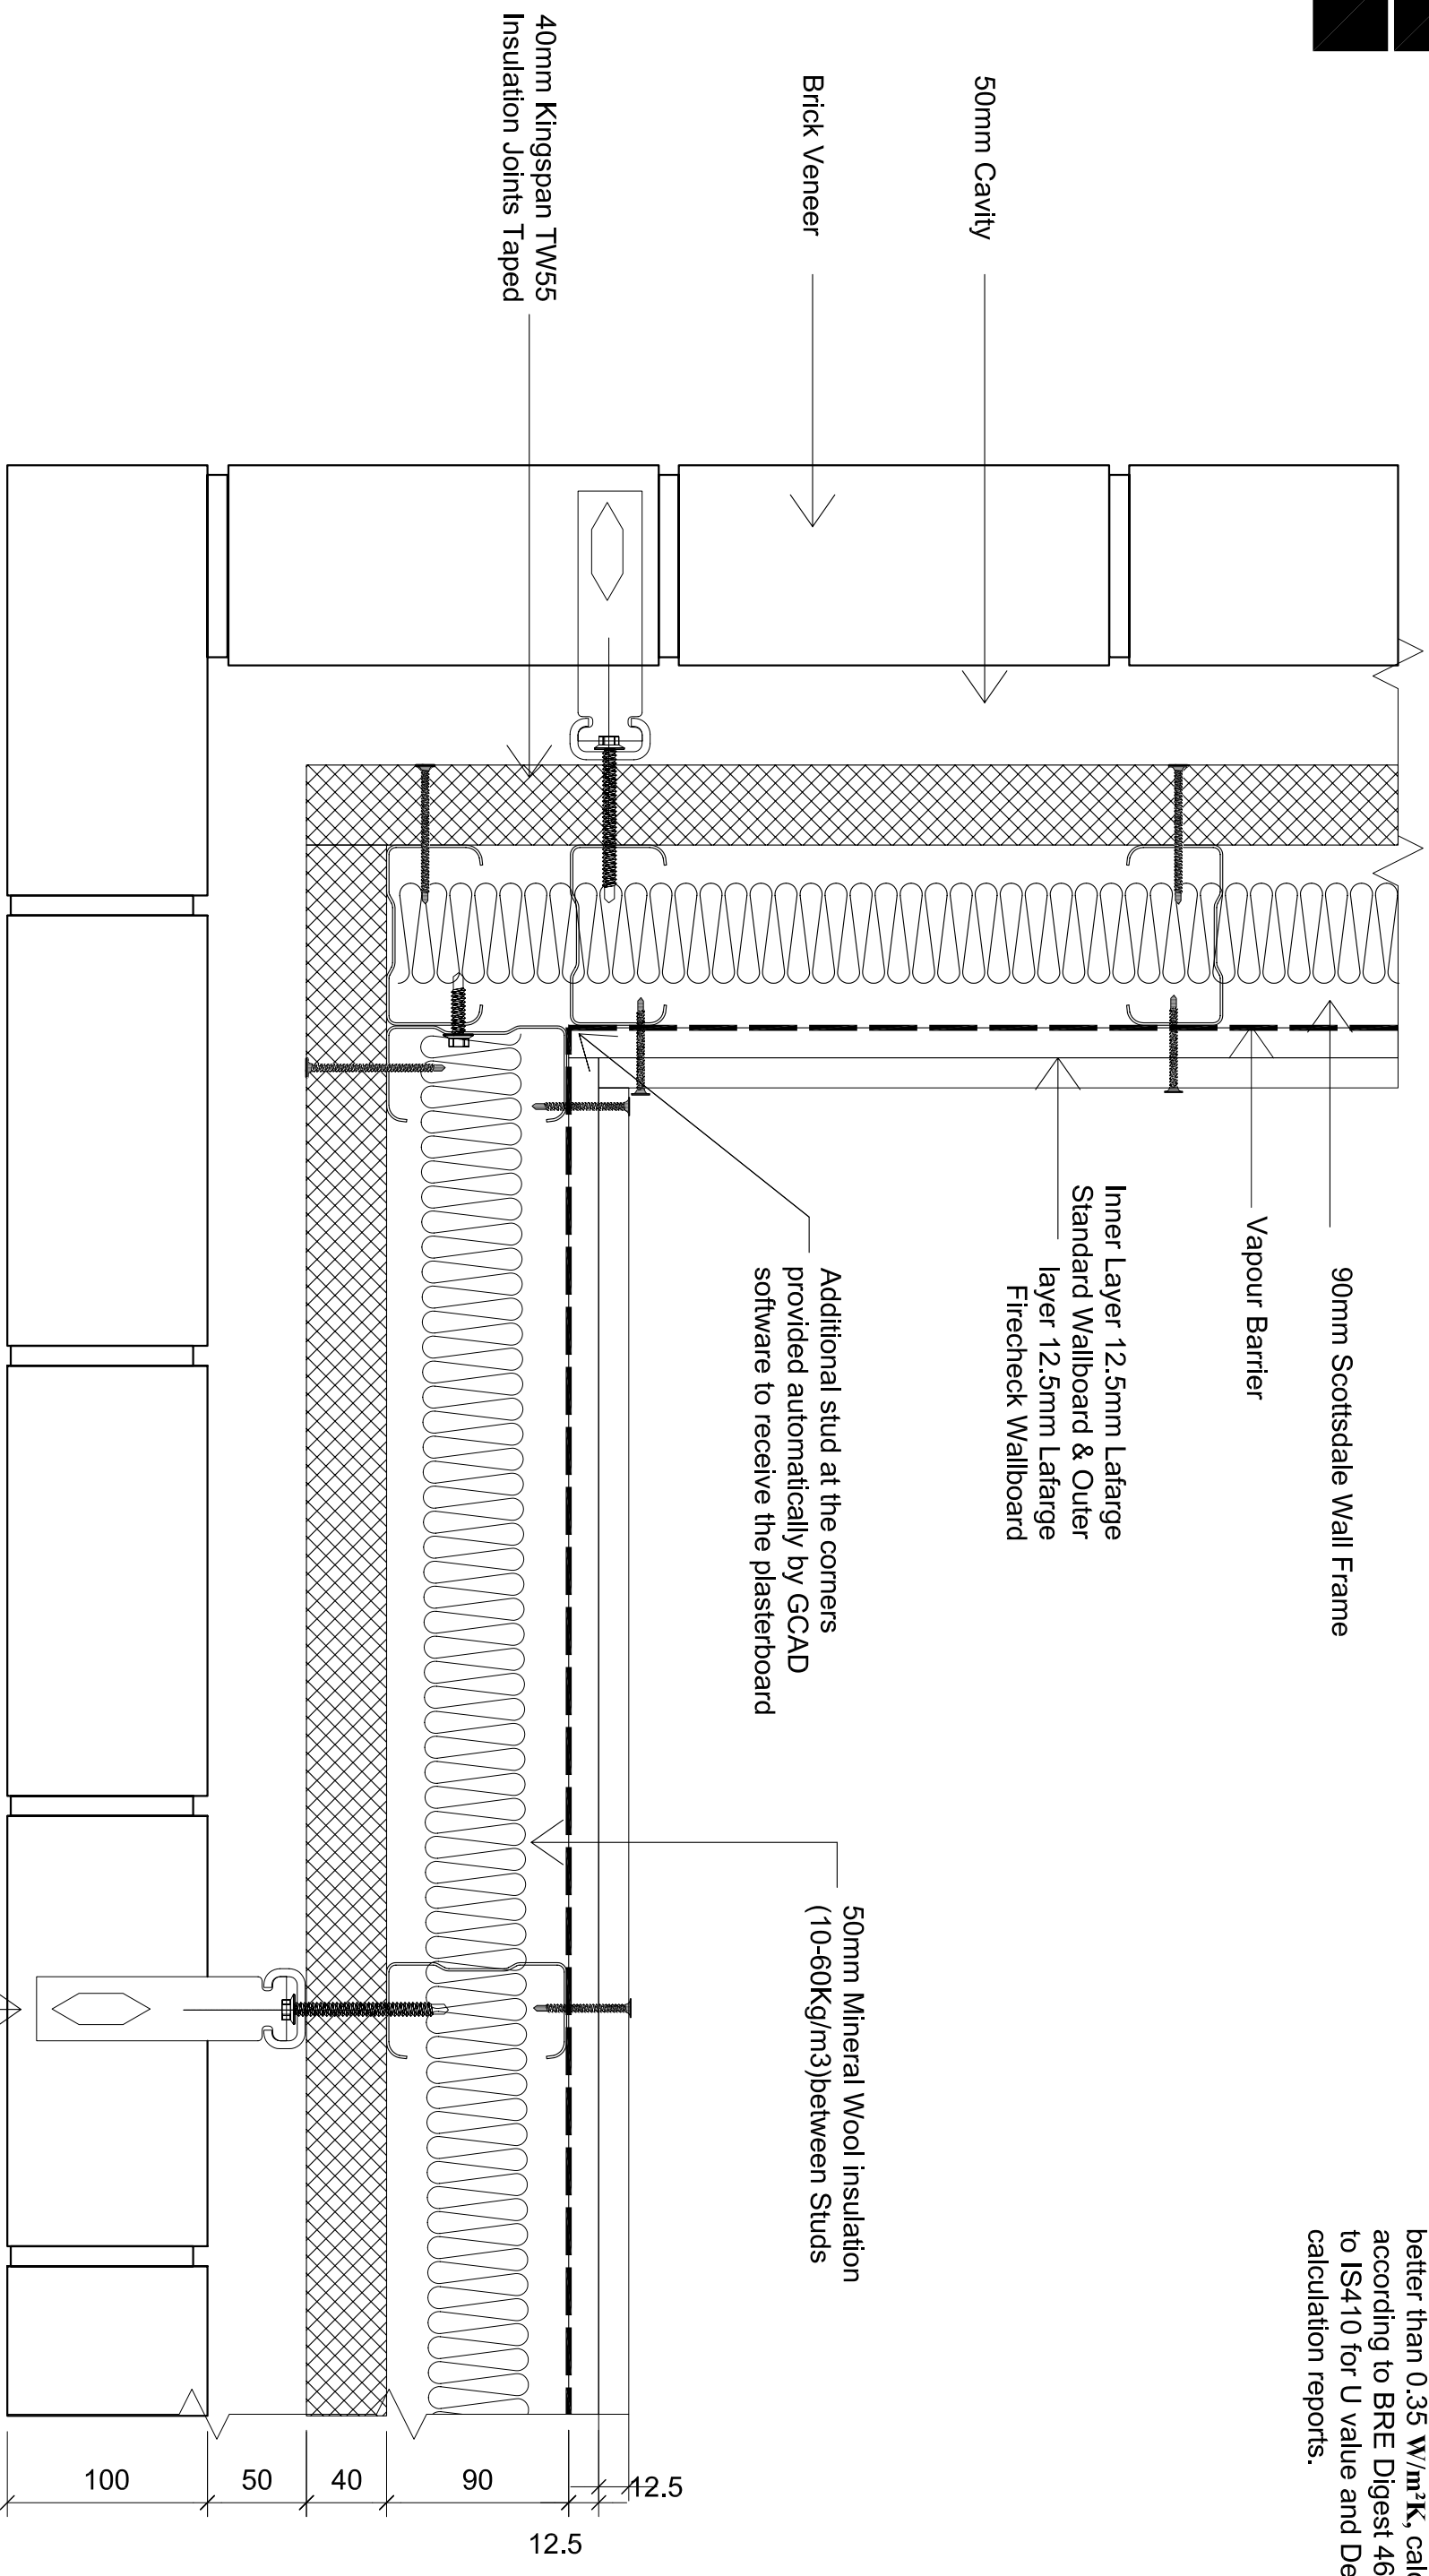

Brick Tie connected thru Kingspan to vertical stud member in accordance with NHBC Standards

NOTES

UNLESS OTHERWISE STATED ALL DIMENSIONS ARE IN MILLIMETRES

PROJECT NAME 4 Storey Apartment Construction Details

IMPORTANT: ALL COPYRIGHT AND DESIGN RIGHT, SUBSISTING IN THIS DOCUMENT IS THE PROPERTY OF SCOTSDALE CONSTRUCTION SYSTEMS AND ASSOCIATED COMPANIES AND MAY NOT BE REPRODUCED WITHOUT WRITTEN CONSENT. THIS DOCUMENT AND THE INFORMATION CONTAINED WITHIN IT, IS CONFIDENTIAL TO SCOTSDALE CONSTRUCTION SYSTEMS AND ASSOCIATED COMPANIES AND MAY NOT BE DISCLOSED TO ANY THIRD PARTY WITHOUT WRITTEN CONSENT.

DO NOT SCALE IF IN DOUBT ASK!

CUSTOMER NAME Scottsdale Steel UK Ltd

REVISIONS

SCALE N.T.S.

DRAWING TITLE External Wall Corner Detail - 90mm stud option

DRAWING No. BRE/A21/406

STATUS

DRAWN BY Bob Colver

