


Refer to IS410 for U value and Dew point calculation reports for the wall.
Refer to IS412 for U value calculations for the ceiling.

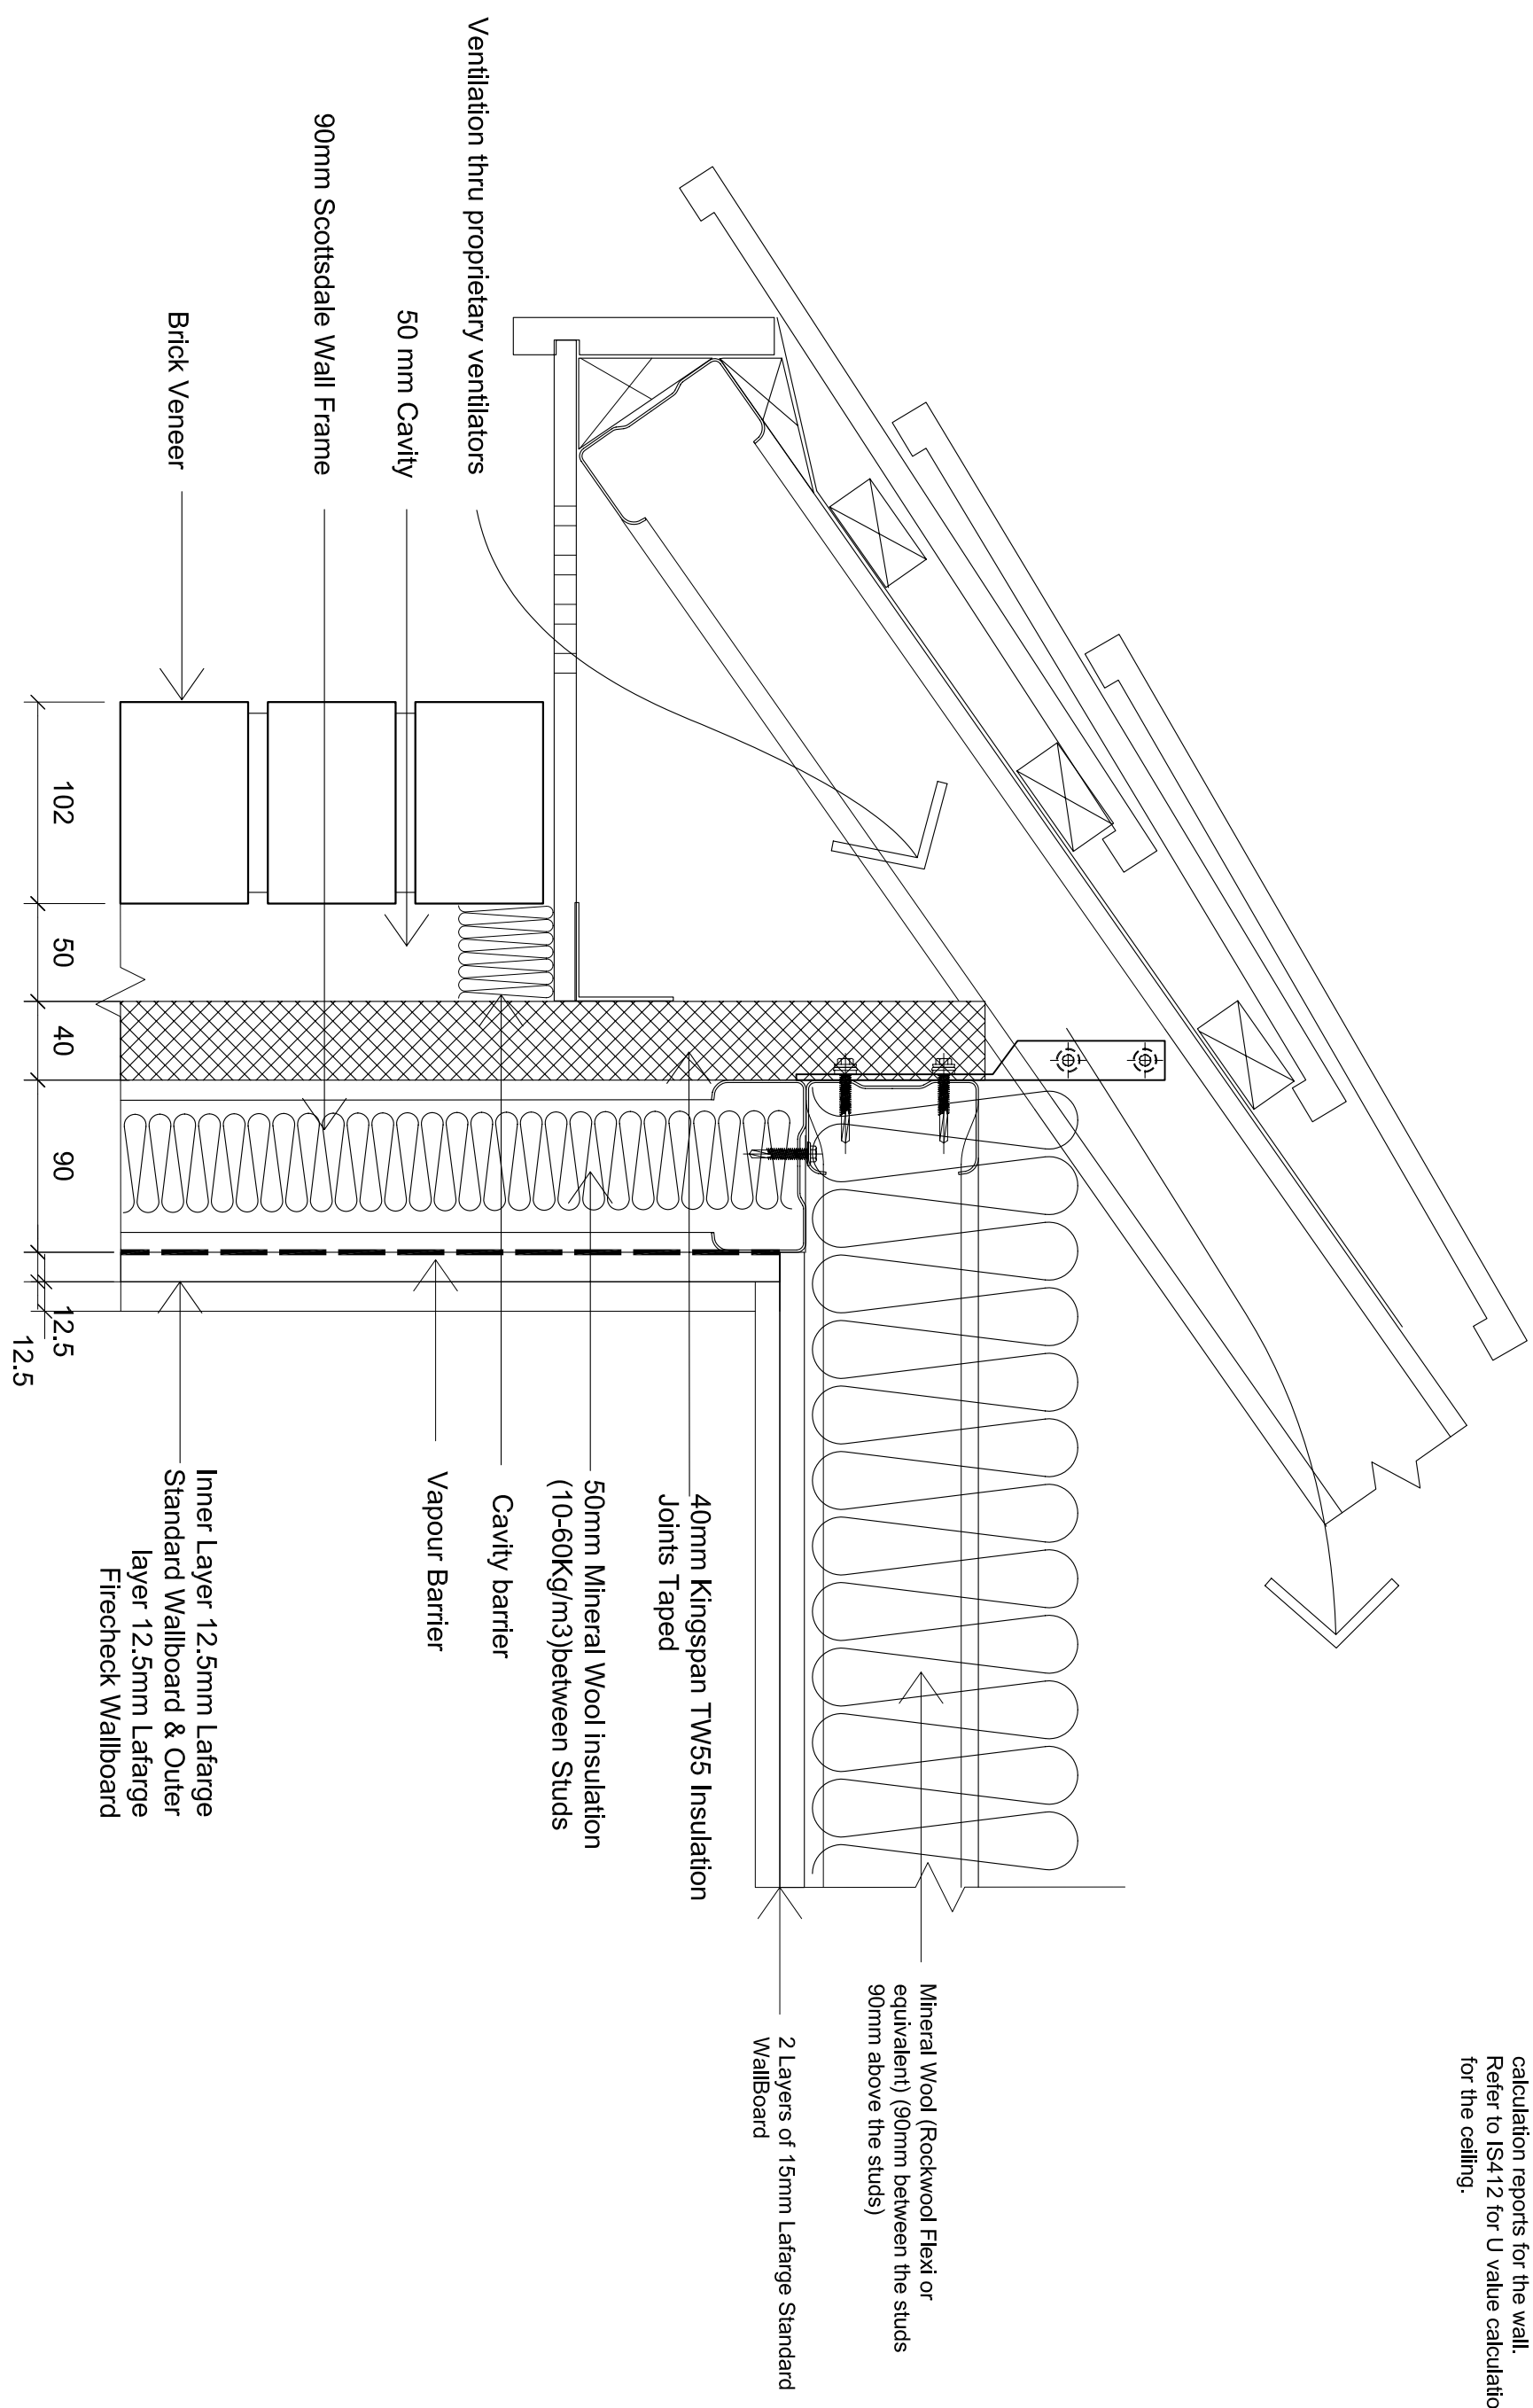

NOTES

IMPORTANT: ALL COPYRIGHT AND DESIGN RIGHT, SUBSISTING IN THIS DOCUMENT IS THE PROPERTY OF SCOTSDALE CONSTRUCTION SYSTEMS AND ASSOCIATED COMPANIES AND MAY NOT BE REPRODUCED WITHOUT WRITTEN CONSENT. THIS DOCUMENT AND THE INFORMATION CONTAINED WITHIN IT, IS CONFIDENTIAL TO SCOTSDALE CONSTRUCTION SYSTEMS AND ASSOCIATED COMPANIES AND MAY NOT BE DISCLOSED TO ANY THIRD PARTY WITHOUT WRITTEN CONSENT.

REVISIONS

UNLESS OTHERWISE STATED ALL DIMENSIONS ARE IN MILLIMETRES

DO NOT SCALE
IF IN DOUBT ASK!

PROJECT NAME 4 Storey Apartment Construction Details

CUSTOMER NAME Scottsdale Steel UK Ltd

DRAWING TITLE Eaves Detail - 90mm stud option

SCALE N.T.S.

STATUS Scottsdale Steel UK Ltd

500 Chiswick High Road, London W4 5RG

DRAWING No. BRE/A21/408

CHECKED BY - Serdar Dundar

REVISION -

DATE 05-05-06

DRAWN BY Bob Colver

