


The configuration shown achieves better than 0.35 W/m²K, calculated according to BRE Digest 465. Refer to IS209 for U value and Dew point calculation reports.

This Drawing to be read in conjunction with Drawing No. BRE/C21/202

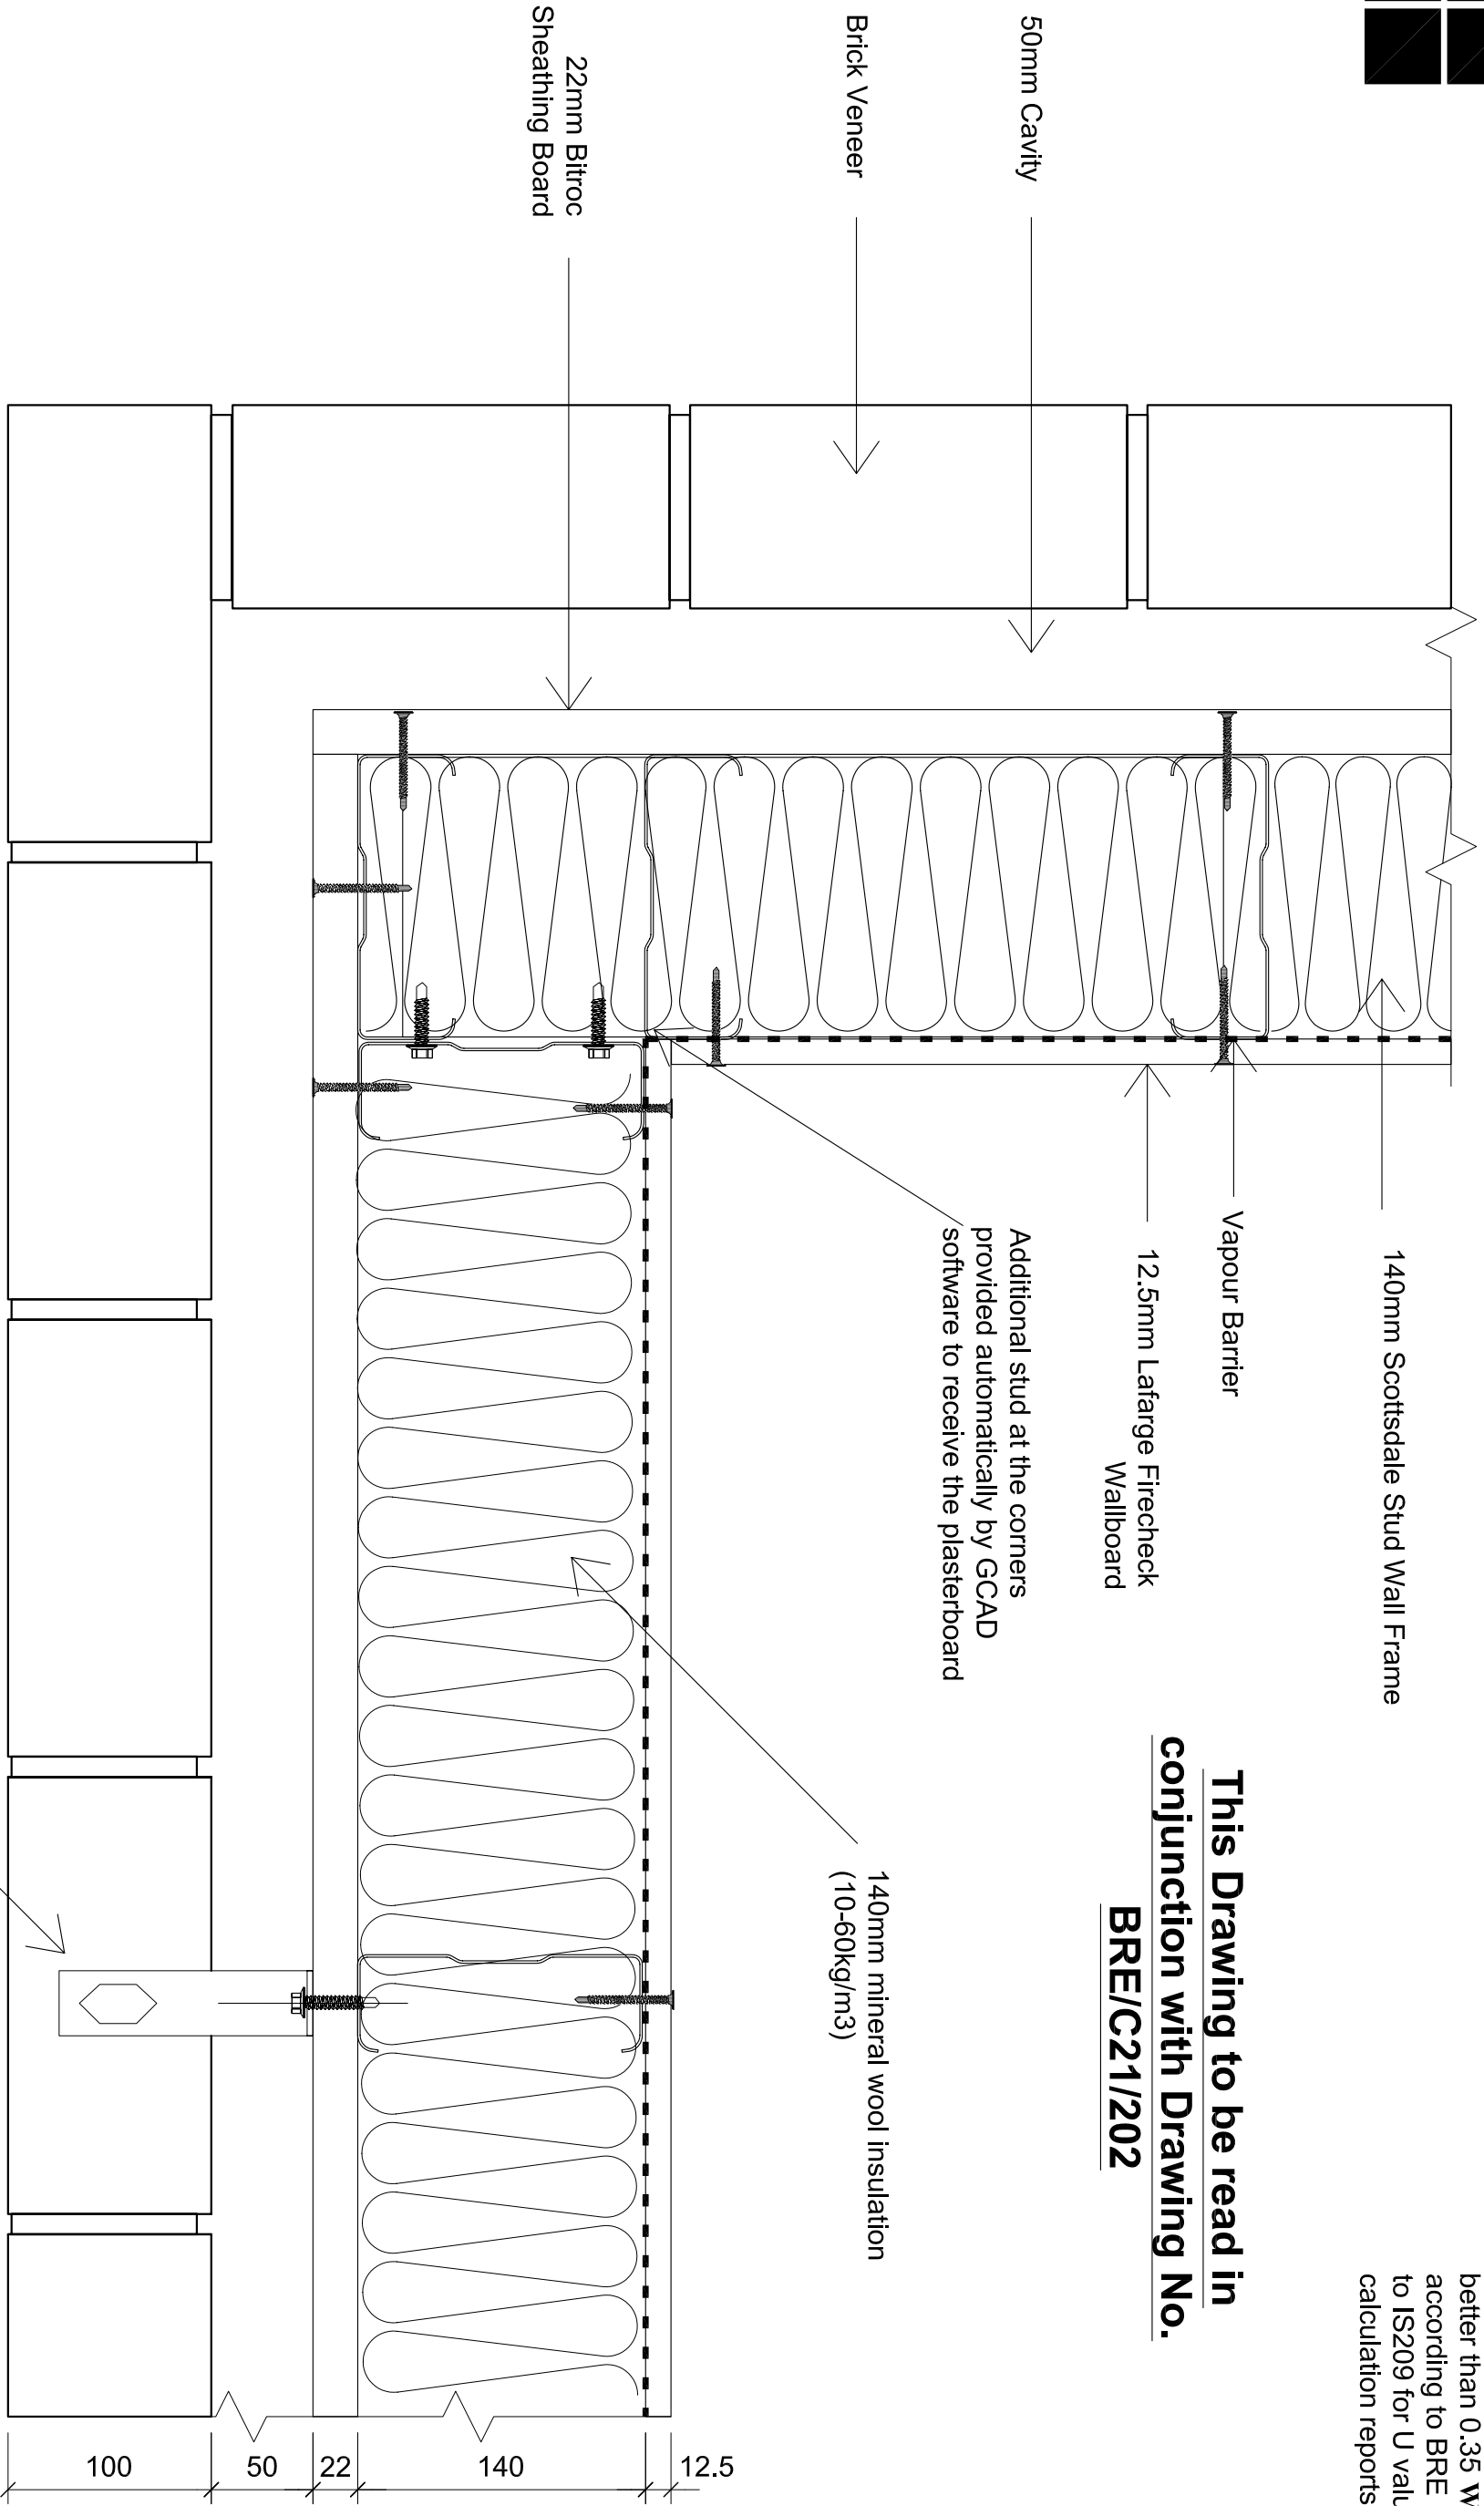

Brick Tie connected thru Bitroc Sheathing to vertical stud member according to NHBC Standards

NOTES

IMPORTANT: ALL COPYRIGHT AND DESIGN RIGHT, SUBSISTING IN THIS DOCUMENT IS THE PROPERTY OF SCOTSDALE CONSTRUCTION SYSTEMS AND ASSOCIATED COMPANIES AND MAY NOT BE REPRODUCED WITHOUT WRITTEN CONSENT. THIS DOCUMENT AND THE INFORMATION CONTAINED WITHIN IT IS CONFIDENTIAL TO SCOTSDALE CONSTRUCTION SYSTEMS AND ASSOCIATED COMPANIES AND MAY NOT BE DISCLOSED TO ANY THIRD PARTY WITHOUT WRITTEN CONSENT.

REVISIONS

NO.	DESCRIPTION

UNLESS OTHERWISE STATED ALL DIMENSIONS ARE IN MILLIMETRES
DO NOT SCALE
IF IN DOUBT ASK!

PROJECT NAME		2 Storey Model House Construction Details	
CUSTOMER NAME		Scottsdale Steel UK Ltd	
DRAWING TITLE		External Wall Corner Detail - 140mm stud option	
SCALE	N.T.S.	DRAWN BY	Bob Colver
STATUS		DATE	10-05-06
CHECKED BY		Serdar Dunder	
REVISION		-	
DRAWING No.		BRE/A21/202	

