


Roof Space

Roof Space

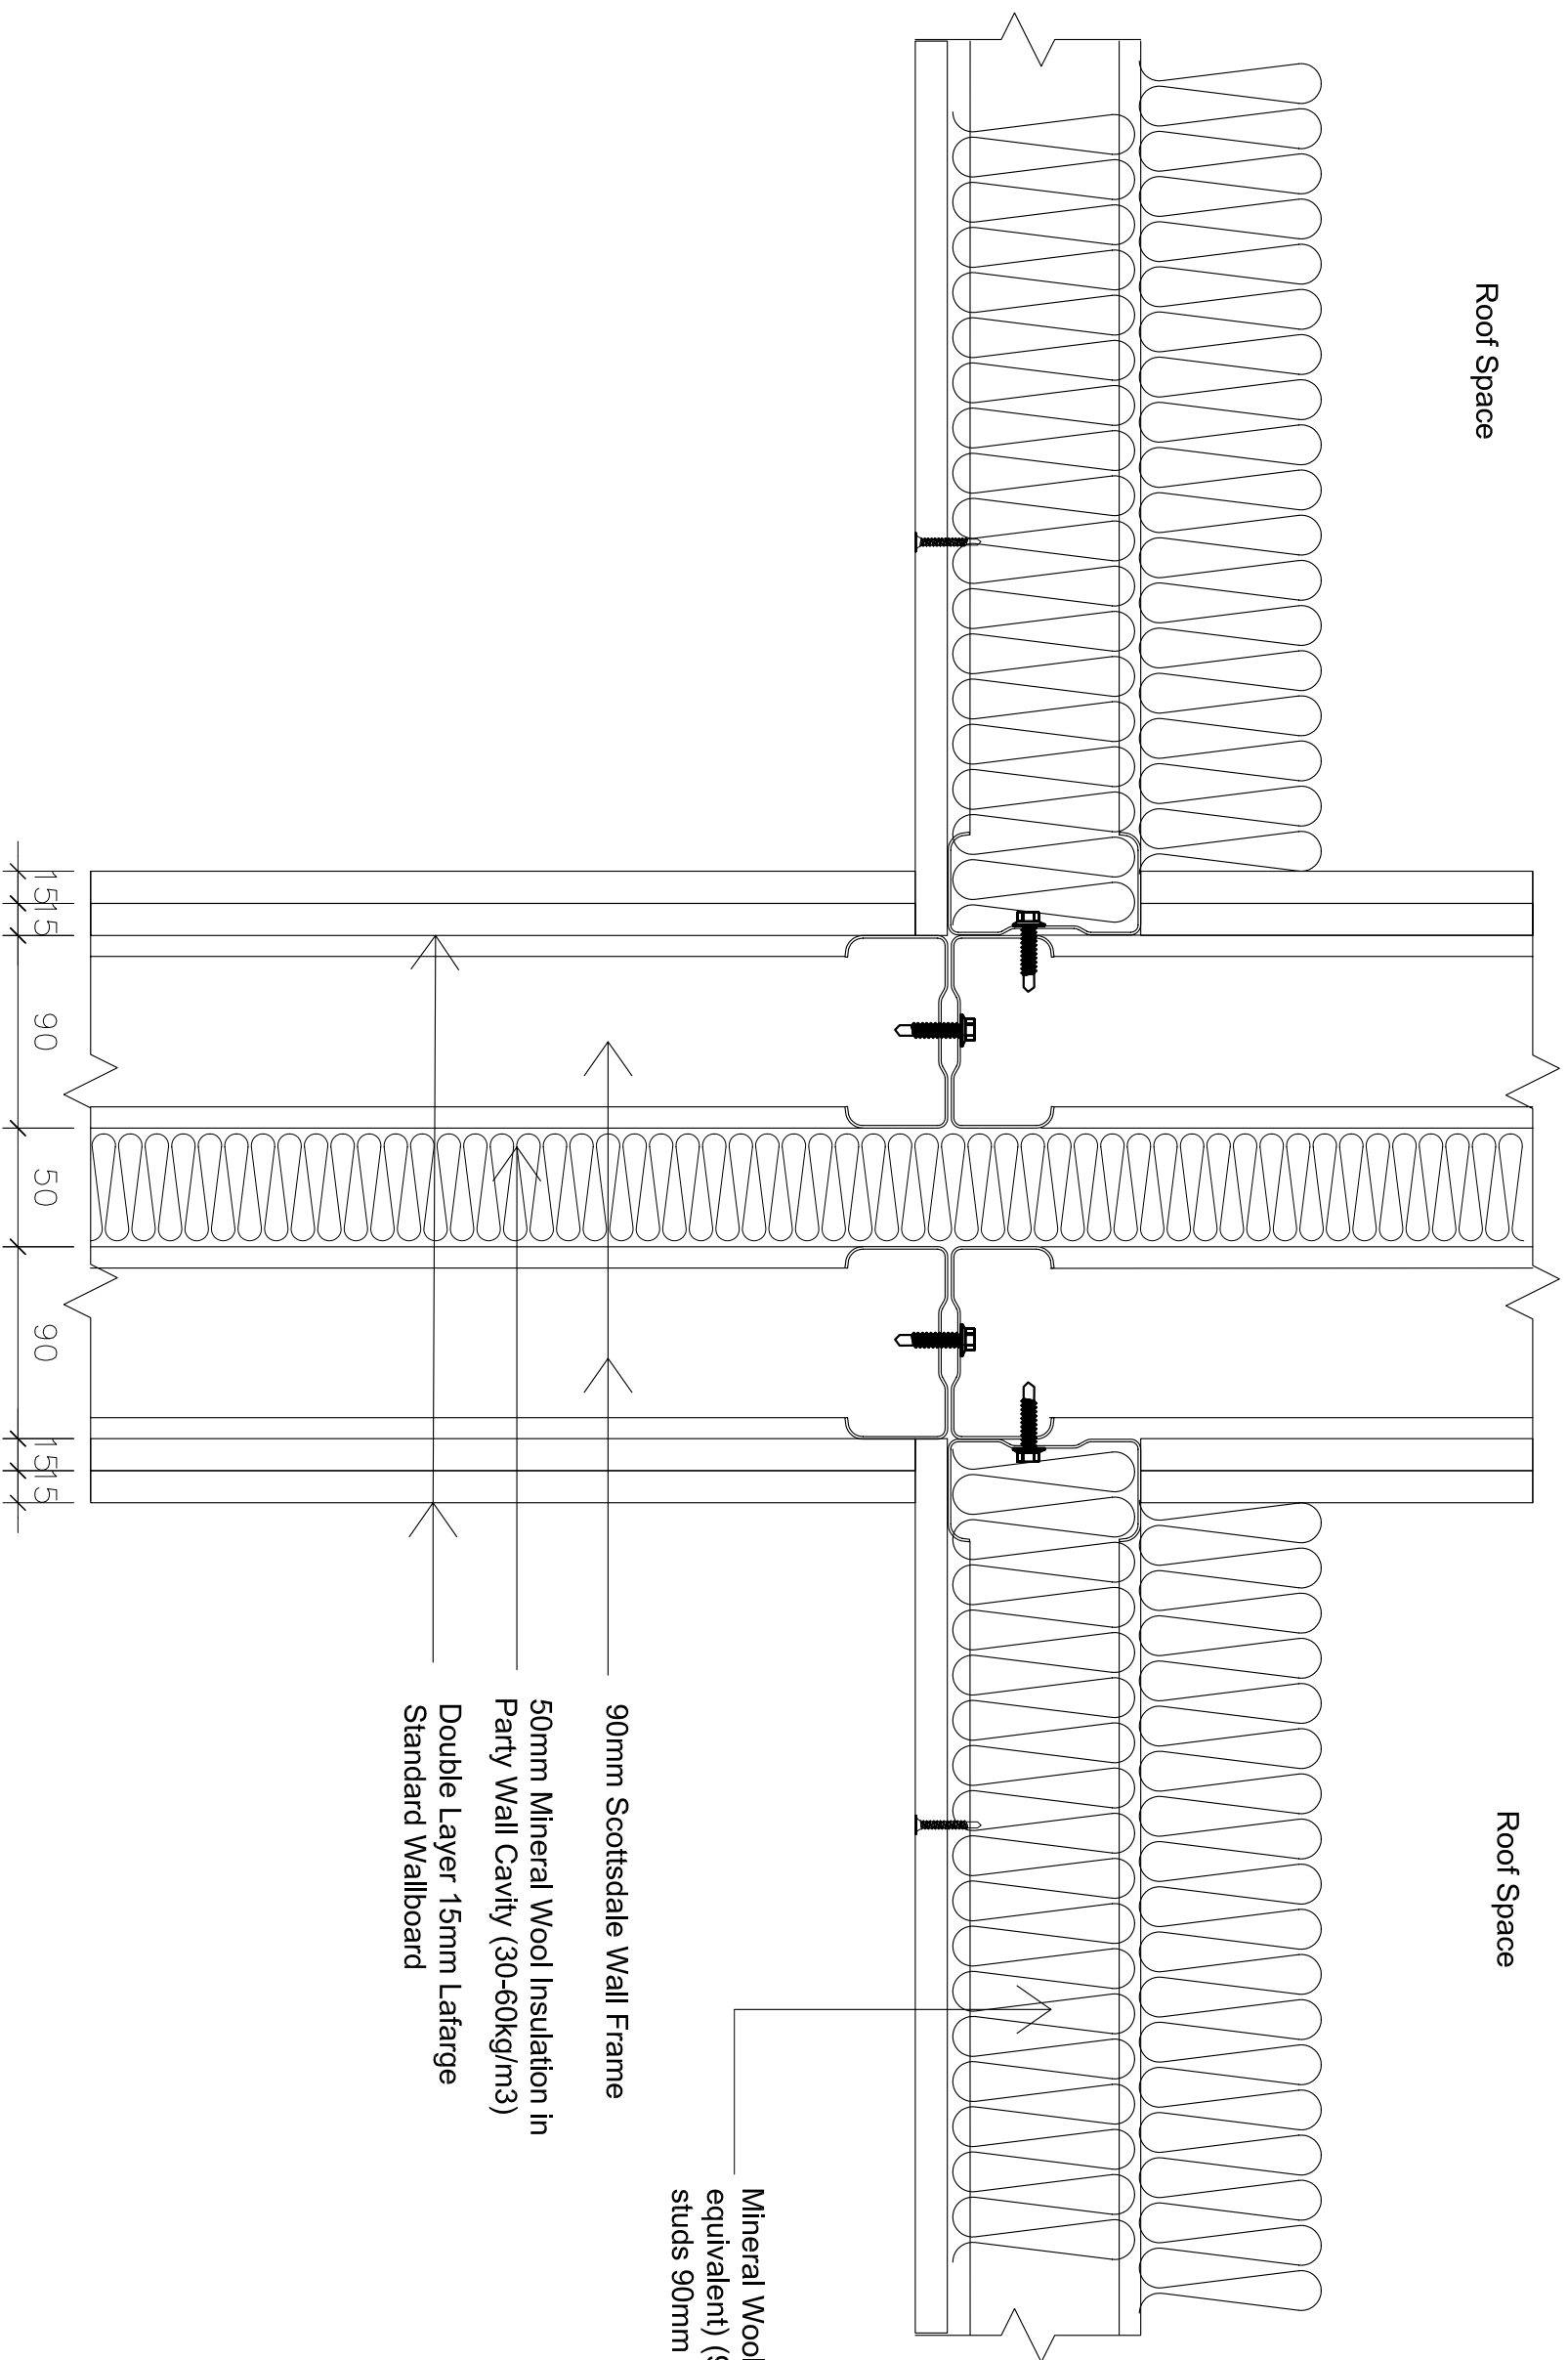

Mineral Wool (Rockwool Flexi or equivalent) (90mm between the studs 90mm above the studs)

90mm Scottsdale Wall Frame

50mm Mineral Wool Insulation in Party Wall Cavity (30-60kg/m3)

Double Layer 15mm Lafarge Standard Wallboard

NOTES

IMPORTANT: ALL COPYRIGHT AND DESIGN RIGHT, SUBSISTING IN THIS DOCUMENT IS THE PROPERTY OF SCOTTSDALE CONSTRUCTION SYSTEMS AND ASSOCIATED COMPANIES AND MAY NOT BE REPRODUCED WITHOUT WRITTEN CONSENT. THIS DOCUMENT AND THE INFORMATION CONTAINED WITHIN IT, IS CONFIDENTIAL TO SCOTTSDALE CONSTRUCTION SYSTEMS AND ASSOCIATED COMPANIES AND MAY NOT BE DISCLOSED TO ANY THIRD PARTY WITHOUT WRITTEN CONSENT.

REVISIONS

UNLESS OTHERWISE STATED ALL DIMENSIONS ARE IN MILLIMETRES

DO NOT SCALE

IF IN DOUBT ASK!

PROJECT NAME 2 Storey Model House Construction Details

CUSTOMER NAME Scottsdale Steel UK Ltd

DRAWING TITLE Party Wall Junction with Attic Ceiling

SCALE N.T.S.

STATUS

Scottsdale Steel UK Ltd
500 Chiswick High Road, London W4 5RG

DRAWING No.

BRE/A23/210

CHECKED BY - Serdar Dundar

DATE

10-03-05

REVISION

-

 **Scottsdale**
Scottsdale Construction Systems

