


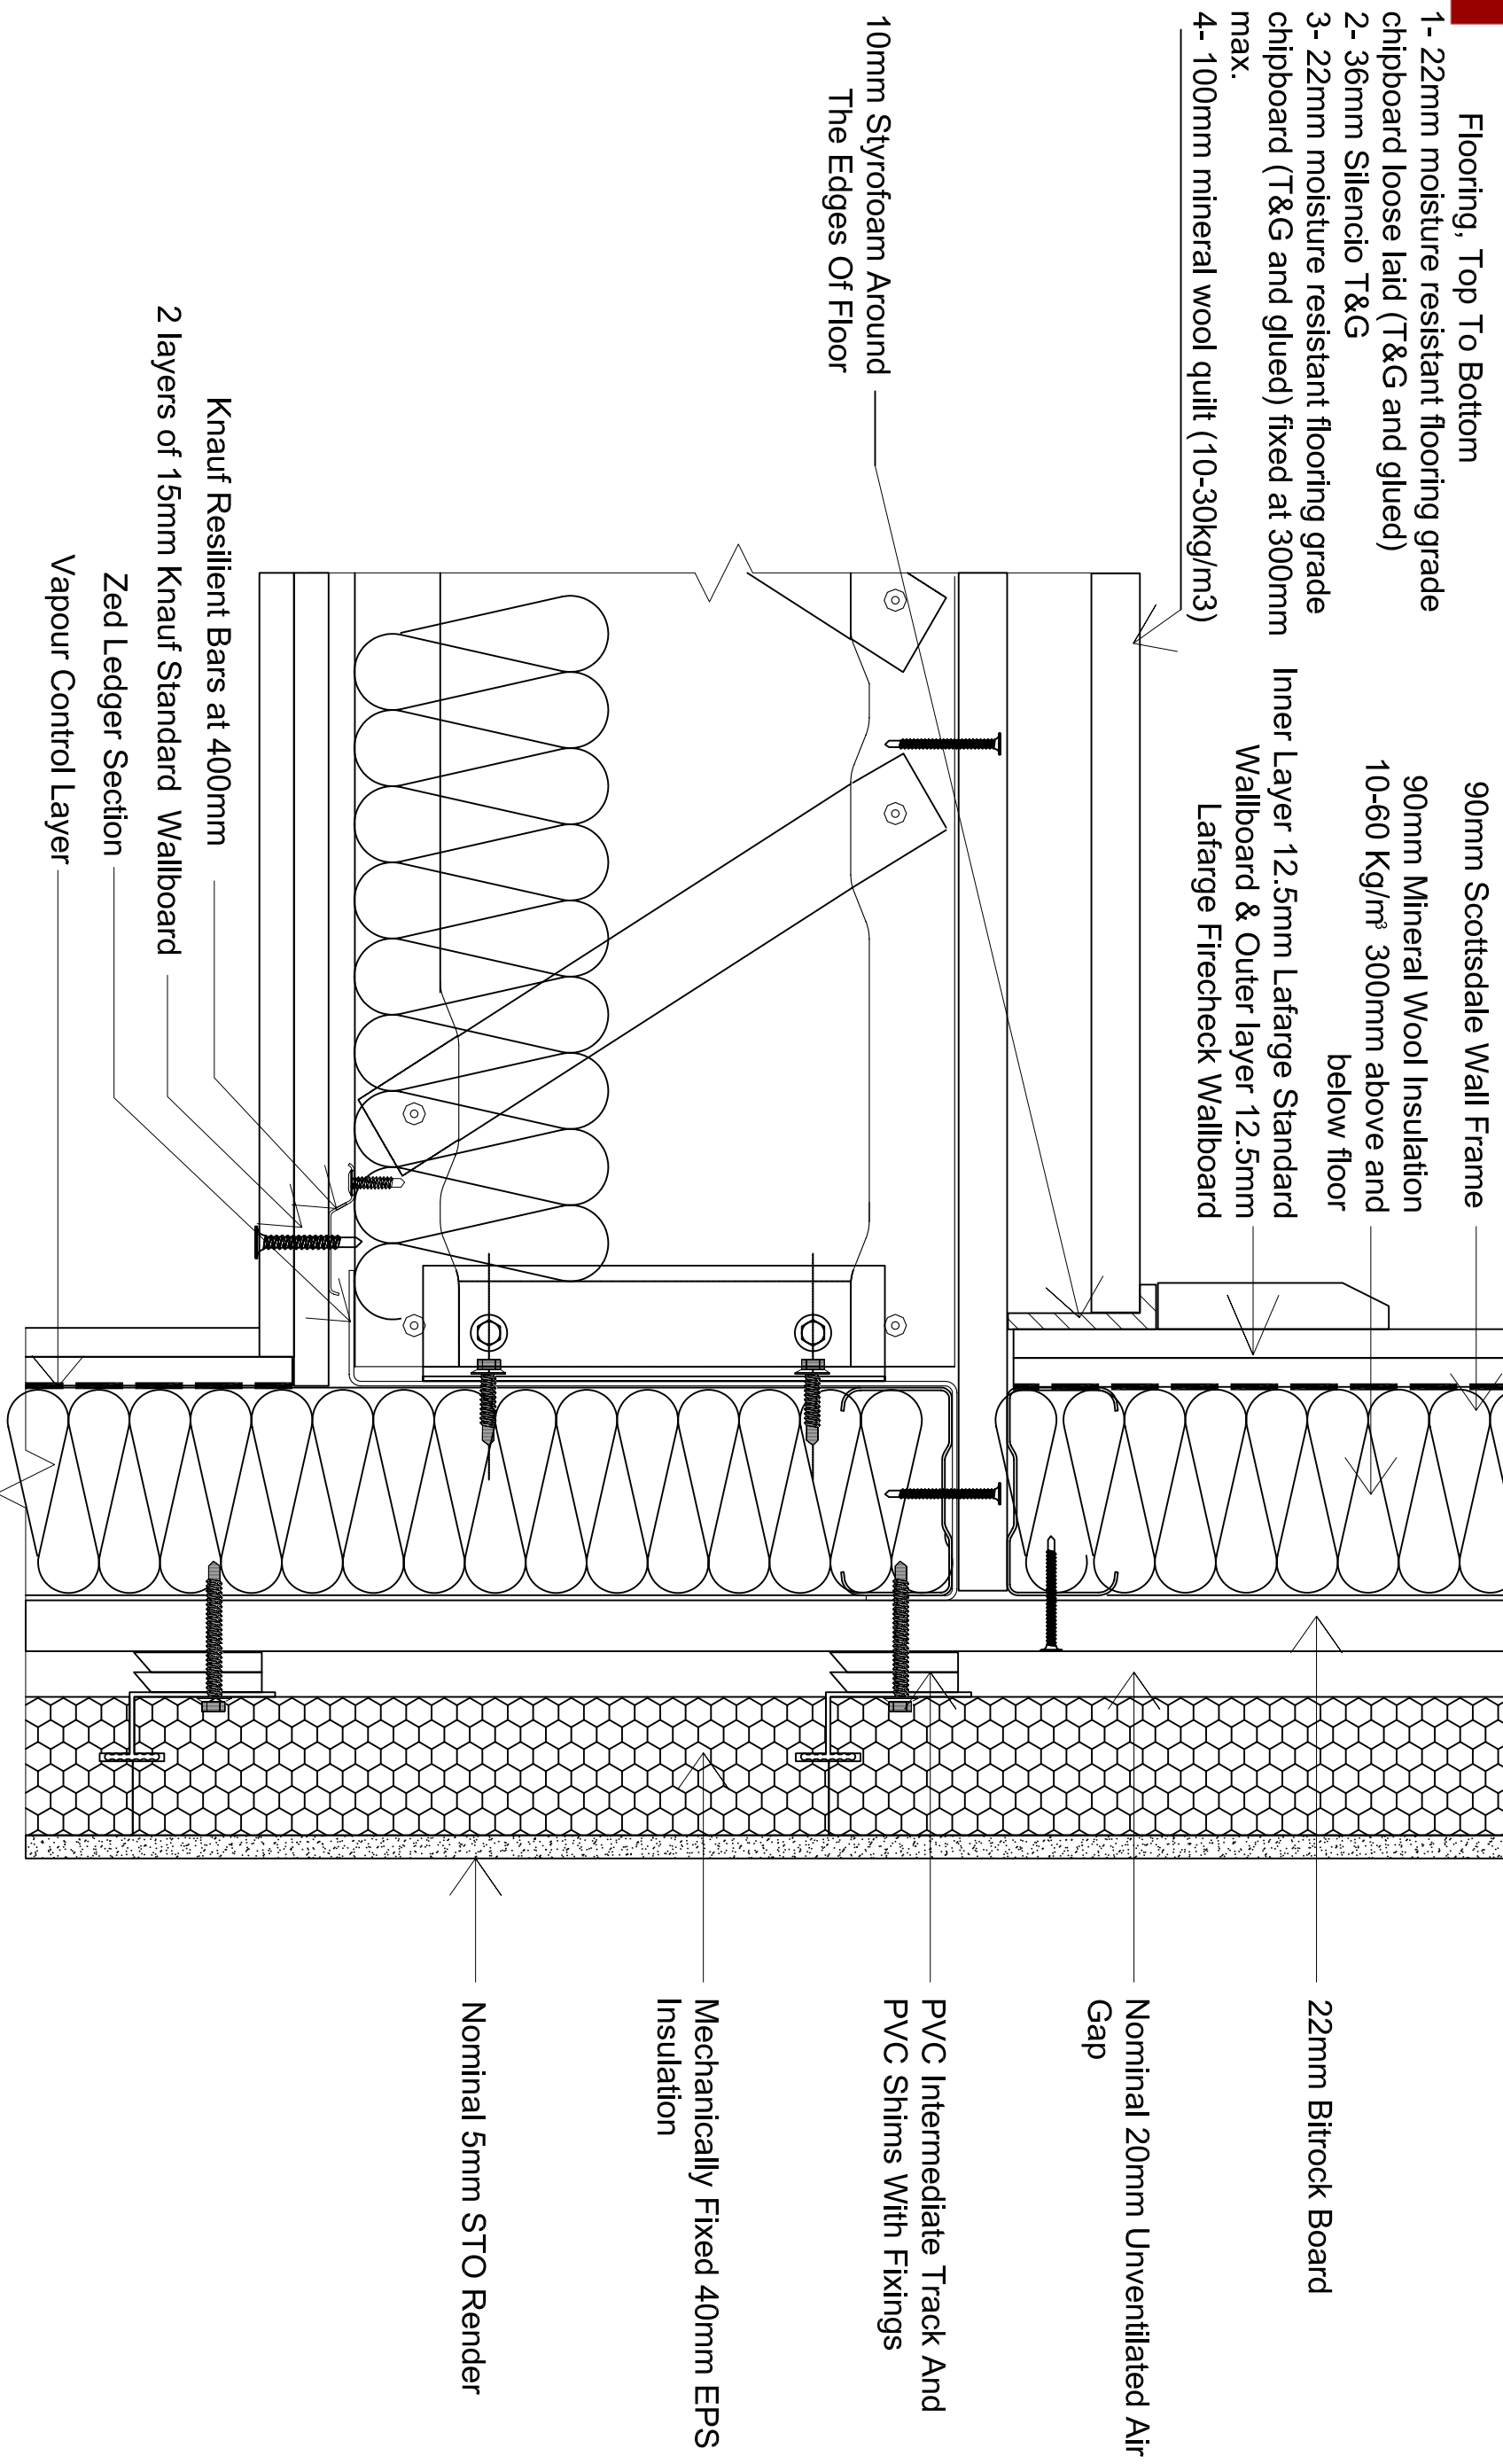

ALL FIXING & ACCESSORIES ARE ACCORDING TO STOTHERM CLASSIC EXTERNAL WALL INSULATION MECHANICAL SYSTEM AS APPROVED BY BBA.



NOTES

IMPORTANT: ALL COPYRIGHT AND DESIGN RIGHT, SUBSISTING IN THIS DOCUMENT IS THE PROPERTY OF SCOTTSDALE CONSTRUCTION SYSTEMS AND ASSOCIATED COMPANIES AND MAY NOT BE REPRODUCED WITHOUT WRITTEN CONSENT. THIS DOCUMENT AND THE INFORMATION CONTAINED WITHIN IT, IS CONFIDENTIAL TO SCOTTSDALE CONSTRUCTION SYSTEMS AND ASSOCIATED COMPANIES AND MAY NOT BE DISCLOSED TO ANY THIRD PARTY WITHOUT WRITTEN CONSENT.

REVISIONS

NO.	DESCRIPTION

UNLESS OTHERWISE STATED ALL DIMENSIONS ARE IN MILLIMETRES

DO NOT SCALE

IF IN DOUBT ASK!

PROJECT NAME		4 Storey Apartment Construction Details	
CUSTOMER NAME		ScottsdaleSteel UK Ltd	
DRAWING TITLE		Compartment Floor to 90mm external wall - render	
SCALE	NTS	DRAWN BY	Mehdi Mazi
STATUS		DATE	22-09-06
PROJECT NAME		DRAWING No.	
CUSTOMER NAME		BRE/A23/405	
DRAWING TITLE		CHECKED BY	
SCALE		Sendar Dundar	
STATUS		REVISION	
		A	

