


Chase Wall for plumbing runs and electrical conduits behind Kitchen and Bathroom Furniture when fixed against a Partywall

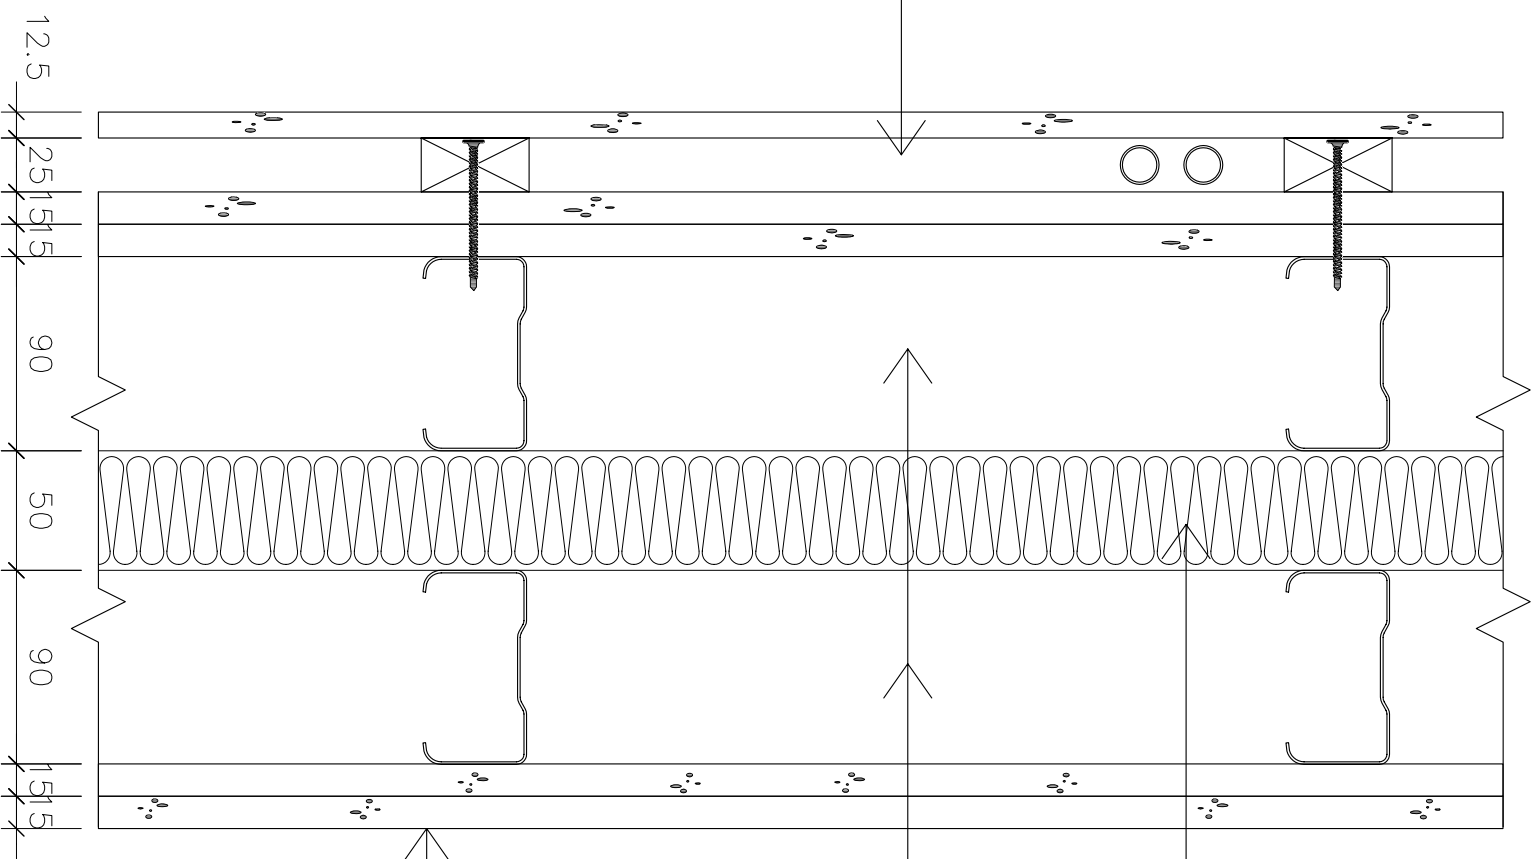

50mm Mineral Wool Insulation in Party Wall Cavity (30-60kg/m³)

90mm Scottsdale Wall Frame

Double Layer 15mm Lafarge Standard Wallboard

NOTES

IMPORTANT: ALL COPYRIGHT AND DESIGN RIGHT, SUBSISTING IN THIS DOCUMENT IS THE PROPERTY OF SCOTSDALE CONSTRUCTION SYSTEMS AND ASSOCIATED COMPANIES AND MAY NOT BE REPRODUCED WITHOUT WRITTEN CONSENT. THIS DOCUMENT AND THE INFORMATION CONTAINED WITHIN IT IS CONFIDENTIAL TO SCOTSDALE CONSTRUCTION SYSTEMS AND ASSOCIATED COMPANIES AND MAY NOT BE DISCLOSED TO ANY THIRD PARTY WITHOUT WRITTEN CONSENT.

REVISIONS

UNLESS OTHERWISE STATED ALL DIMENSIONS ARE IN MILLIMETRES

DO NOT SCALE

IF IN DOUBT ASK!

PROJECT NAME 2 Storey Model House Construction Details

CUSTOMER NAME Scottsdale Steel UK Ltd

DRAWING TITLE Chase Wall Detail in Partywall

SCALE N.T.S.

STATUS

Scottsdale Steel UK Ltd
500 Chiswick High Road, London W4 3FG

DRAWING No. BRE/A32/203

CHECKED BY - Serdar Dundar

REVISION -

DATE 10-05-06

Scottsdale Construction Systems

