


External Wall Frames typically 140 or
90mm Scottsdale Studs

Additional studs at wall intersections
provided automatically by GCAD
software to receive the plasterboard

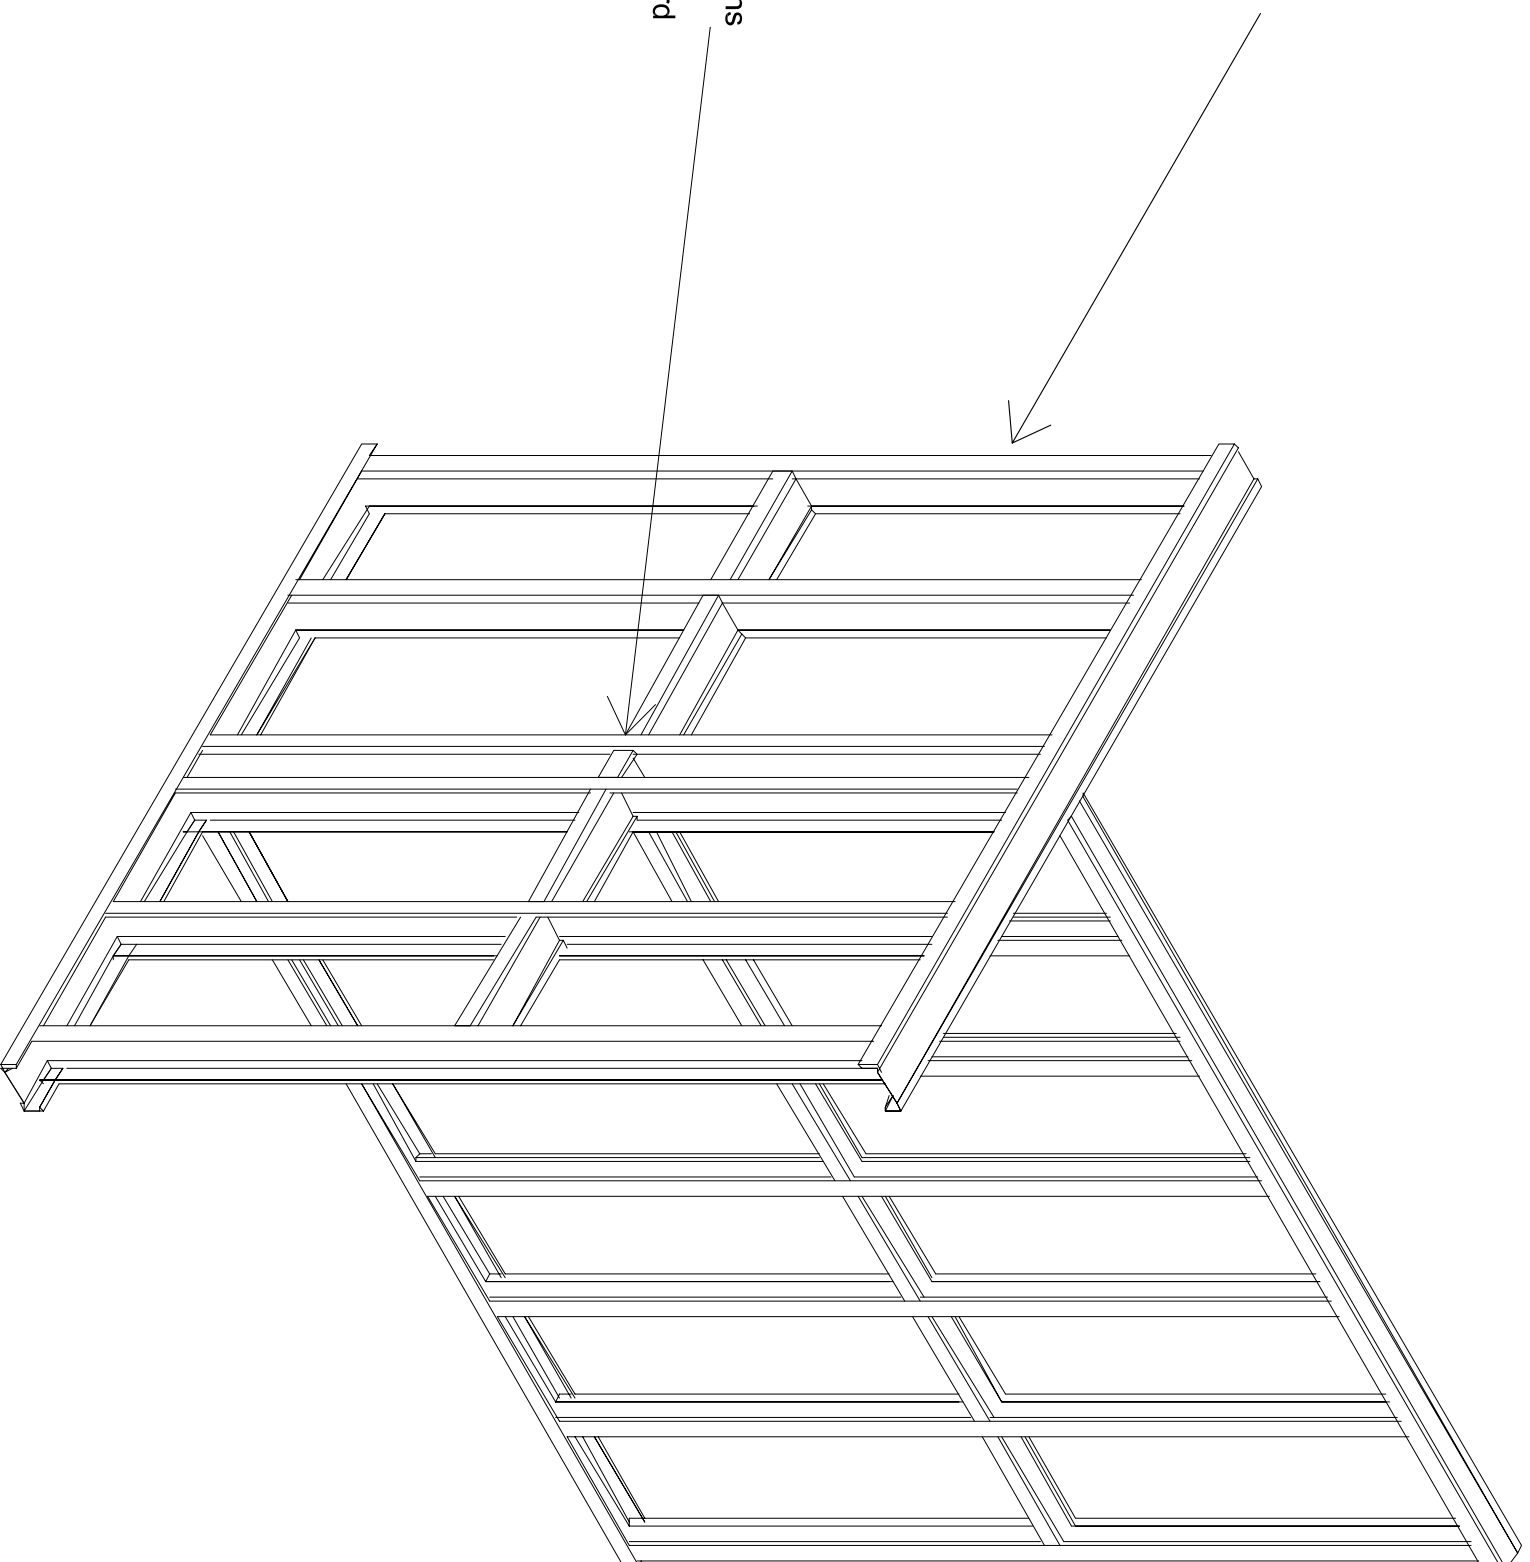

Internal Wall Frames typically 90
or 63mm Scottsdale Studs

NOTES

IMPORTANT: ALL COPYRIGHT AND DESIGN RIGHT, SUBSISTING IN THIS DOCUMENT IS THE PROPERTY OF SCOTSDALE CONSTRUCTION SYSTEMS AND ASSOCIATED COMPANIES AND MAY NOT BE REPRODUCED WITHOUT WRITTEN CONSENT. THIS DOCUMENT AND THE INFORMATION CONTAINED WITHIN IT IS CONFIDENTIAL TO SCOTSDALE CONSTRUCTION SYSTEMS AND ASSOCIATED COMPANIES AND MAY NOT BE DISCLOSED TO ANY THIRD PARTY WITHOUT WRITTEN CONSENT.

REVISIONS

NO.	DESCRIPTION

UNLESS OTHERWISE
STATED ALL
DIMENSIONS ARE IN
MILLIMETRES

DO NOT SCALE

IF IN DOUBT ASK!

PROJECT NAME 2 Storey Model House Construction Details

CUSTOMER NAME Scottsdale Steel UK Ltd

DRAWING TITLE Internal to External Wall Connection

SCALE N.T.S.

STATUS

Scottsdale Steel UK Ltd
500 Chiswick High Road, London W4 5RG

Scottsdale Construction Systems

DRAWING No. **BRE/C21/201**

CHECKED BY - Serdar Dunder

REVISION -

DATE 10-03-06

DRAWN BY Bob Colver

Scottsdale

Scottsdale Construction Systems

