


External Wall Frames typically 140 or 90mm Scottsdale Studs

Additional studs at wall intersections provided automatically by GCAD software to receive the plasterboard

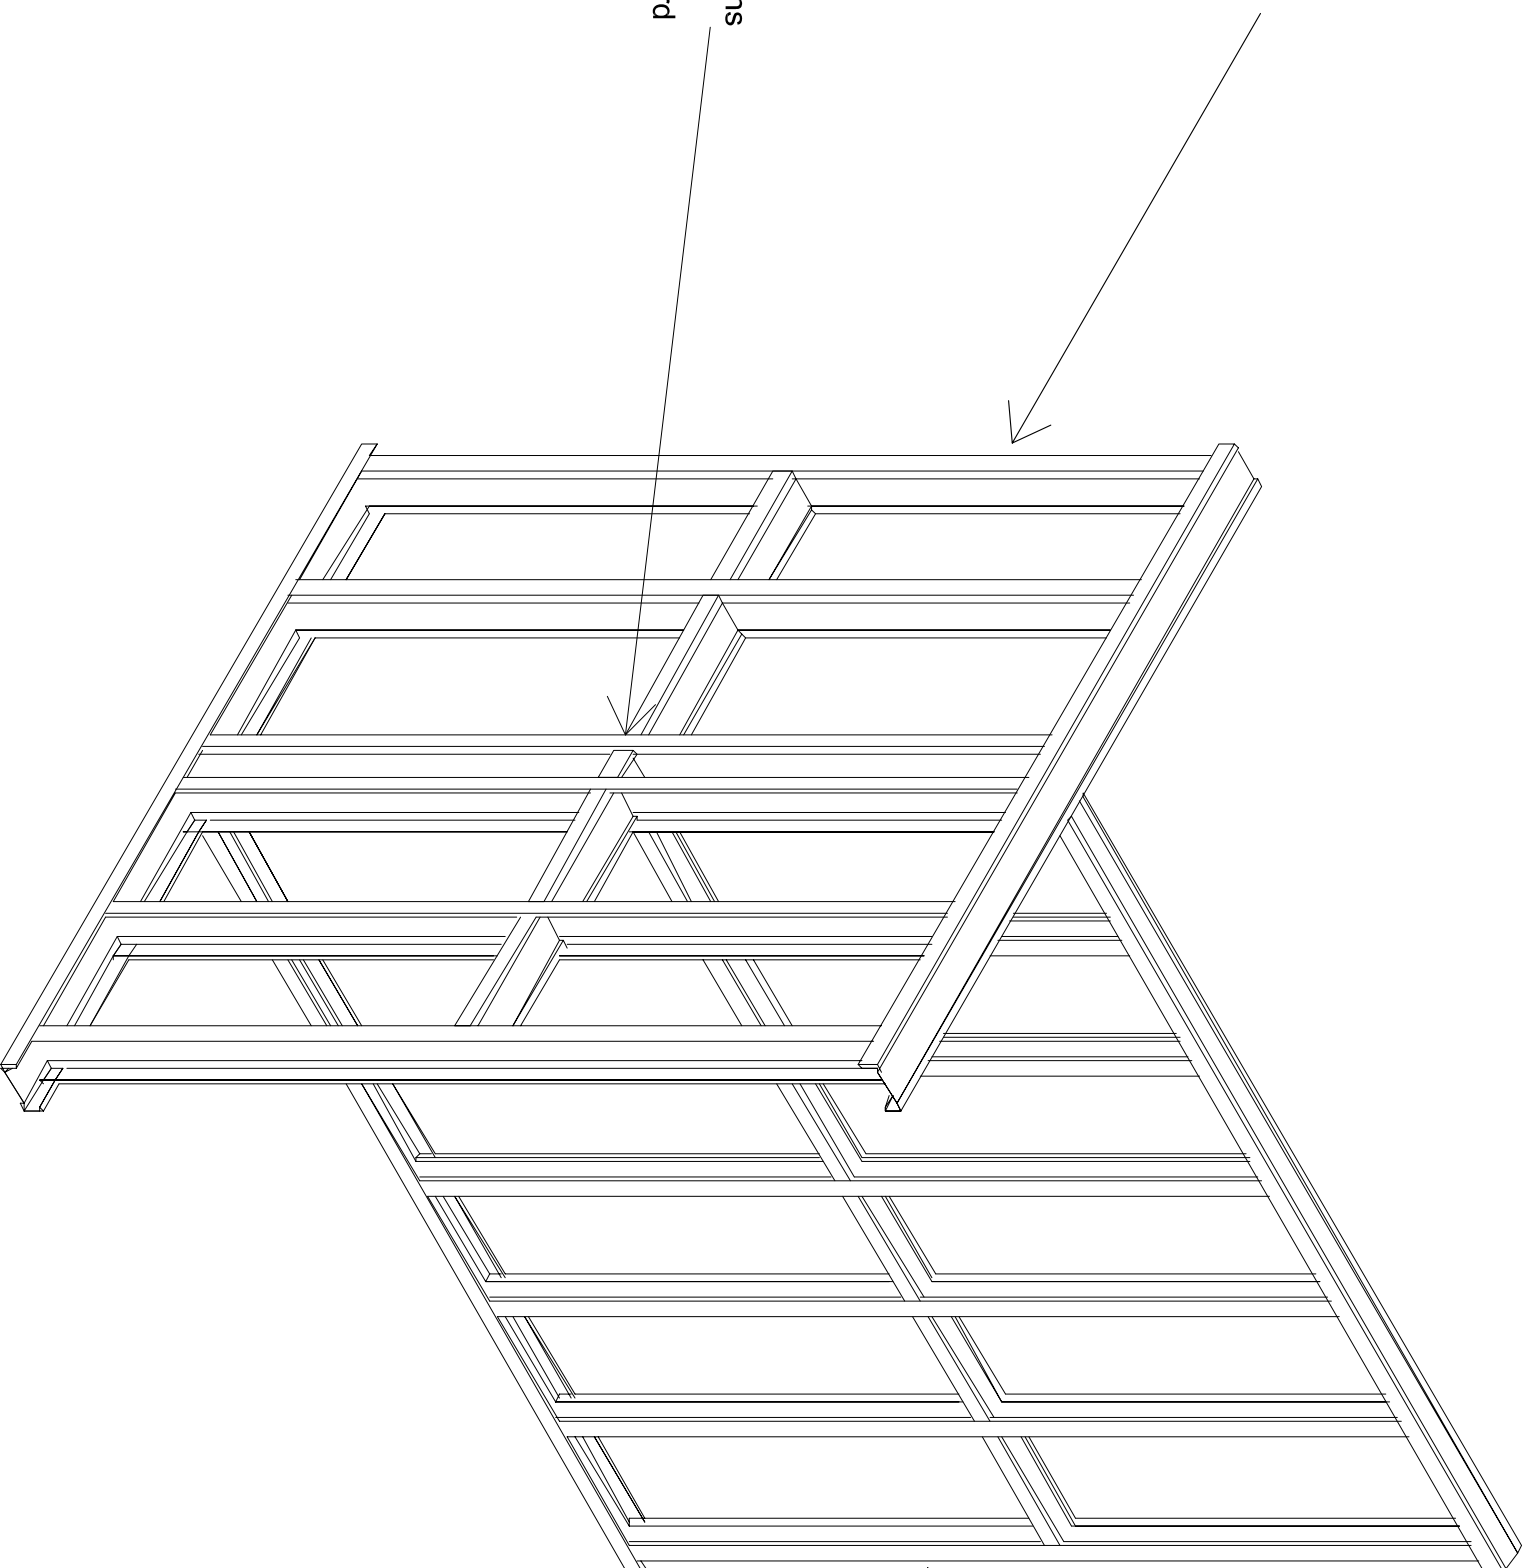

Internal Wall Frames typically 90 or 63mm Scottsdale Studs

NOTES

IMPORTANT: ALL COPYRIGHT AND DESIGN RIGHT, SUBSISTING IN THIS DOCUMENT IS THE PROPERTY OF SCOTTSDALE CONSTRUCTION SYSTEMS AND ASSOCIATED COMPANIES AND MAY NOT BE REPRODUCED WITHOUT WRITTEN CONSENT. THIS DOCUMENT AND THE INFORMATION CONTAINED WITHIN IT IS CONFIDENTIAL TO SCOTTSDALE CONSTRUCTION SYSTEMS AND ASSOCIATED COMPANIES AND MAY NOT BE DISCLOSED TO ANY THIRD PARTY WITHOUT WRITTEN CONSENT.

REVISIONS

NO.	DESCRIPTION

UNLESS OTHERWISE STATED ALL DIMENSIONS ARE IN MILLIMETRES

DO NOT SCALE

IF IN DOUBT ASK!

PROJECT NAME 4 Storey Apartment Construction Details

CUSTOMER NAME Scottsdale Steel UK Ltd

DRAWING TITLE Internal to External Wall Connection

SCALE N.T.S.

STATUS

Scottsdale Steel UK Ltd
500 Chiswick High Road, London W4 5RG

DRAWING No. BRE/C21/401

CHECKED BY - Serdar Dunder

REVISION -

DATE 03-05-06

DRAWN BY Bob Colver

Scottsdale Construction Systems

