


NOTES:

CONCRETE FLOOR: _____ **TIMBER FLOOR**

- 1. BOLTS** Concrete: Stud anchors according to structural engineers design if required Concrete: Stud anchors according to structural engineers design if required

- 2. Drive Pin Nails** Typically 2No. pin nails with 16mm washer within 300mm of internal wall connections and internal openings Typically 2No. pin nails with 16mm washer within 300mm of internal wall connections and internal openings

Above are for recommendation only, the spacing and type of fixings should be designed by the structural engineer.

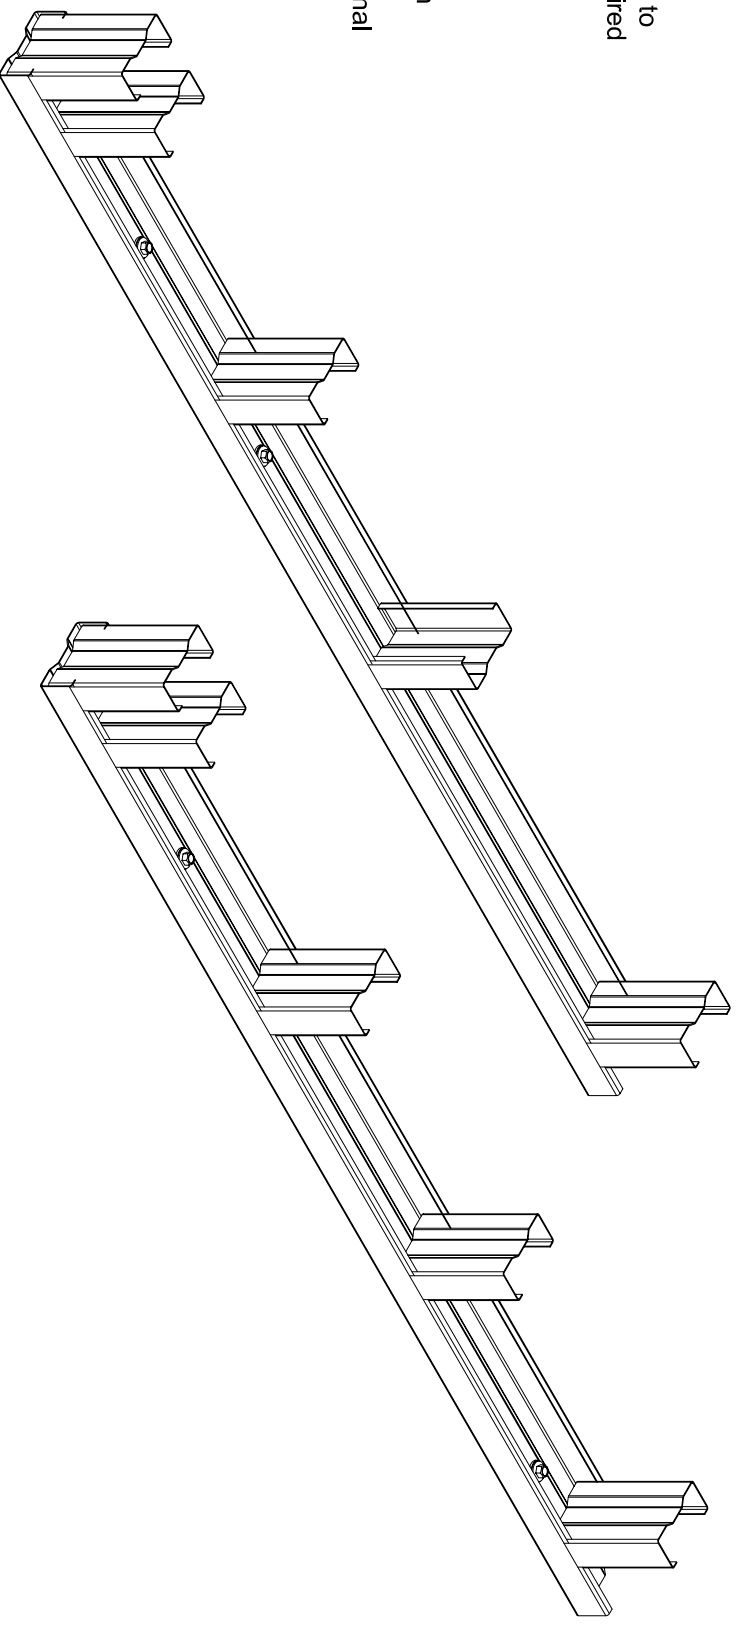

NOTES

IMPORTANT: ALL COPYRIGHT AND DESIGN RIGHT, SUBSISTING IN THIS DOCUMENT IS THE PROPERTY OF SCOTTSDALE CONSTRUCTION SYSTEMS AND ASSOCIATED COMPANIES AND MAY NOT BE REPRODUCED WITHOUT WRITTEN CONSENT. THIS DOCUMENT AND THE INFORMATION CONTAINED WITHIN IT, IS CONFIDENTIAL TO SCOTTSDALE CONSTRUCTION SYSTEMS AND ASSOCIATED COMPANIES AND MAY NOT BE DISCLOSED TO ANY THIRD PARTY WITHOUT WRITTEN CONSENT.

REVISIONS

UNLESS OTHERWISE STATED ALL DIMENSIONS ARE IN MILLIMETRES

DO NOT SCALE

IF IN DOUBT ASK!

PROJECT NAME Standard Construction Details

CUSTOMER NAME ScottsdaleSteel UK Ltd

DRAWING TITLE Wall Panels to Ground Connection

SCALE NTS **DRAWN BY** Mehdi Mazi

STATUS **DATE** 10/3/2005

DRAWING No.
C/20/01

CHECKED BY Sendar Dundar

REVISION -

ScottsdaleSteel UK Ltd
500 Chiswick High Road London
W4 5RG

