




Provide Additional 4 8x20 tek screws
for the bracing members at the
ends of the joist if necessary.
Refer to Structural Calcs.

2No. 5.5x25 tek screws typical to fix
angles to the Z bracket
on either side of every joist
OR No. of screws determined
by structural calcs.

2No. 5.5x25 tek screws typical to fix
angles to the Z bracket
on either side of every joist
OR No. of screws determined
by structural calcs.

Provide Additional 4 8x20 tek screws
for the bracing members at the
ends of the joist if necessary.
Refer to Structural Calcs.

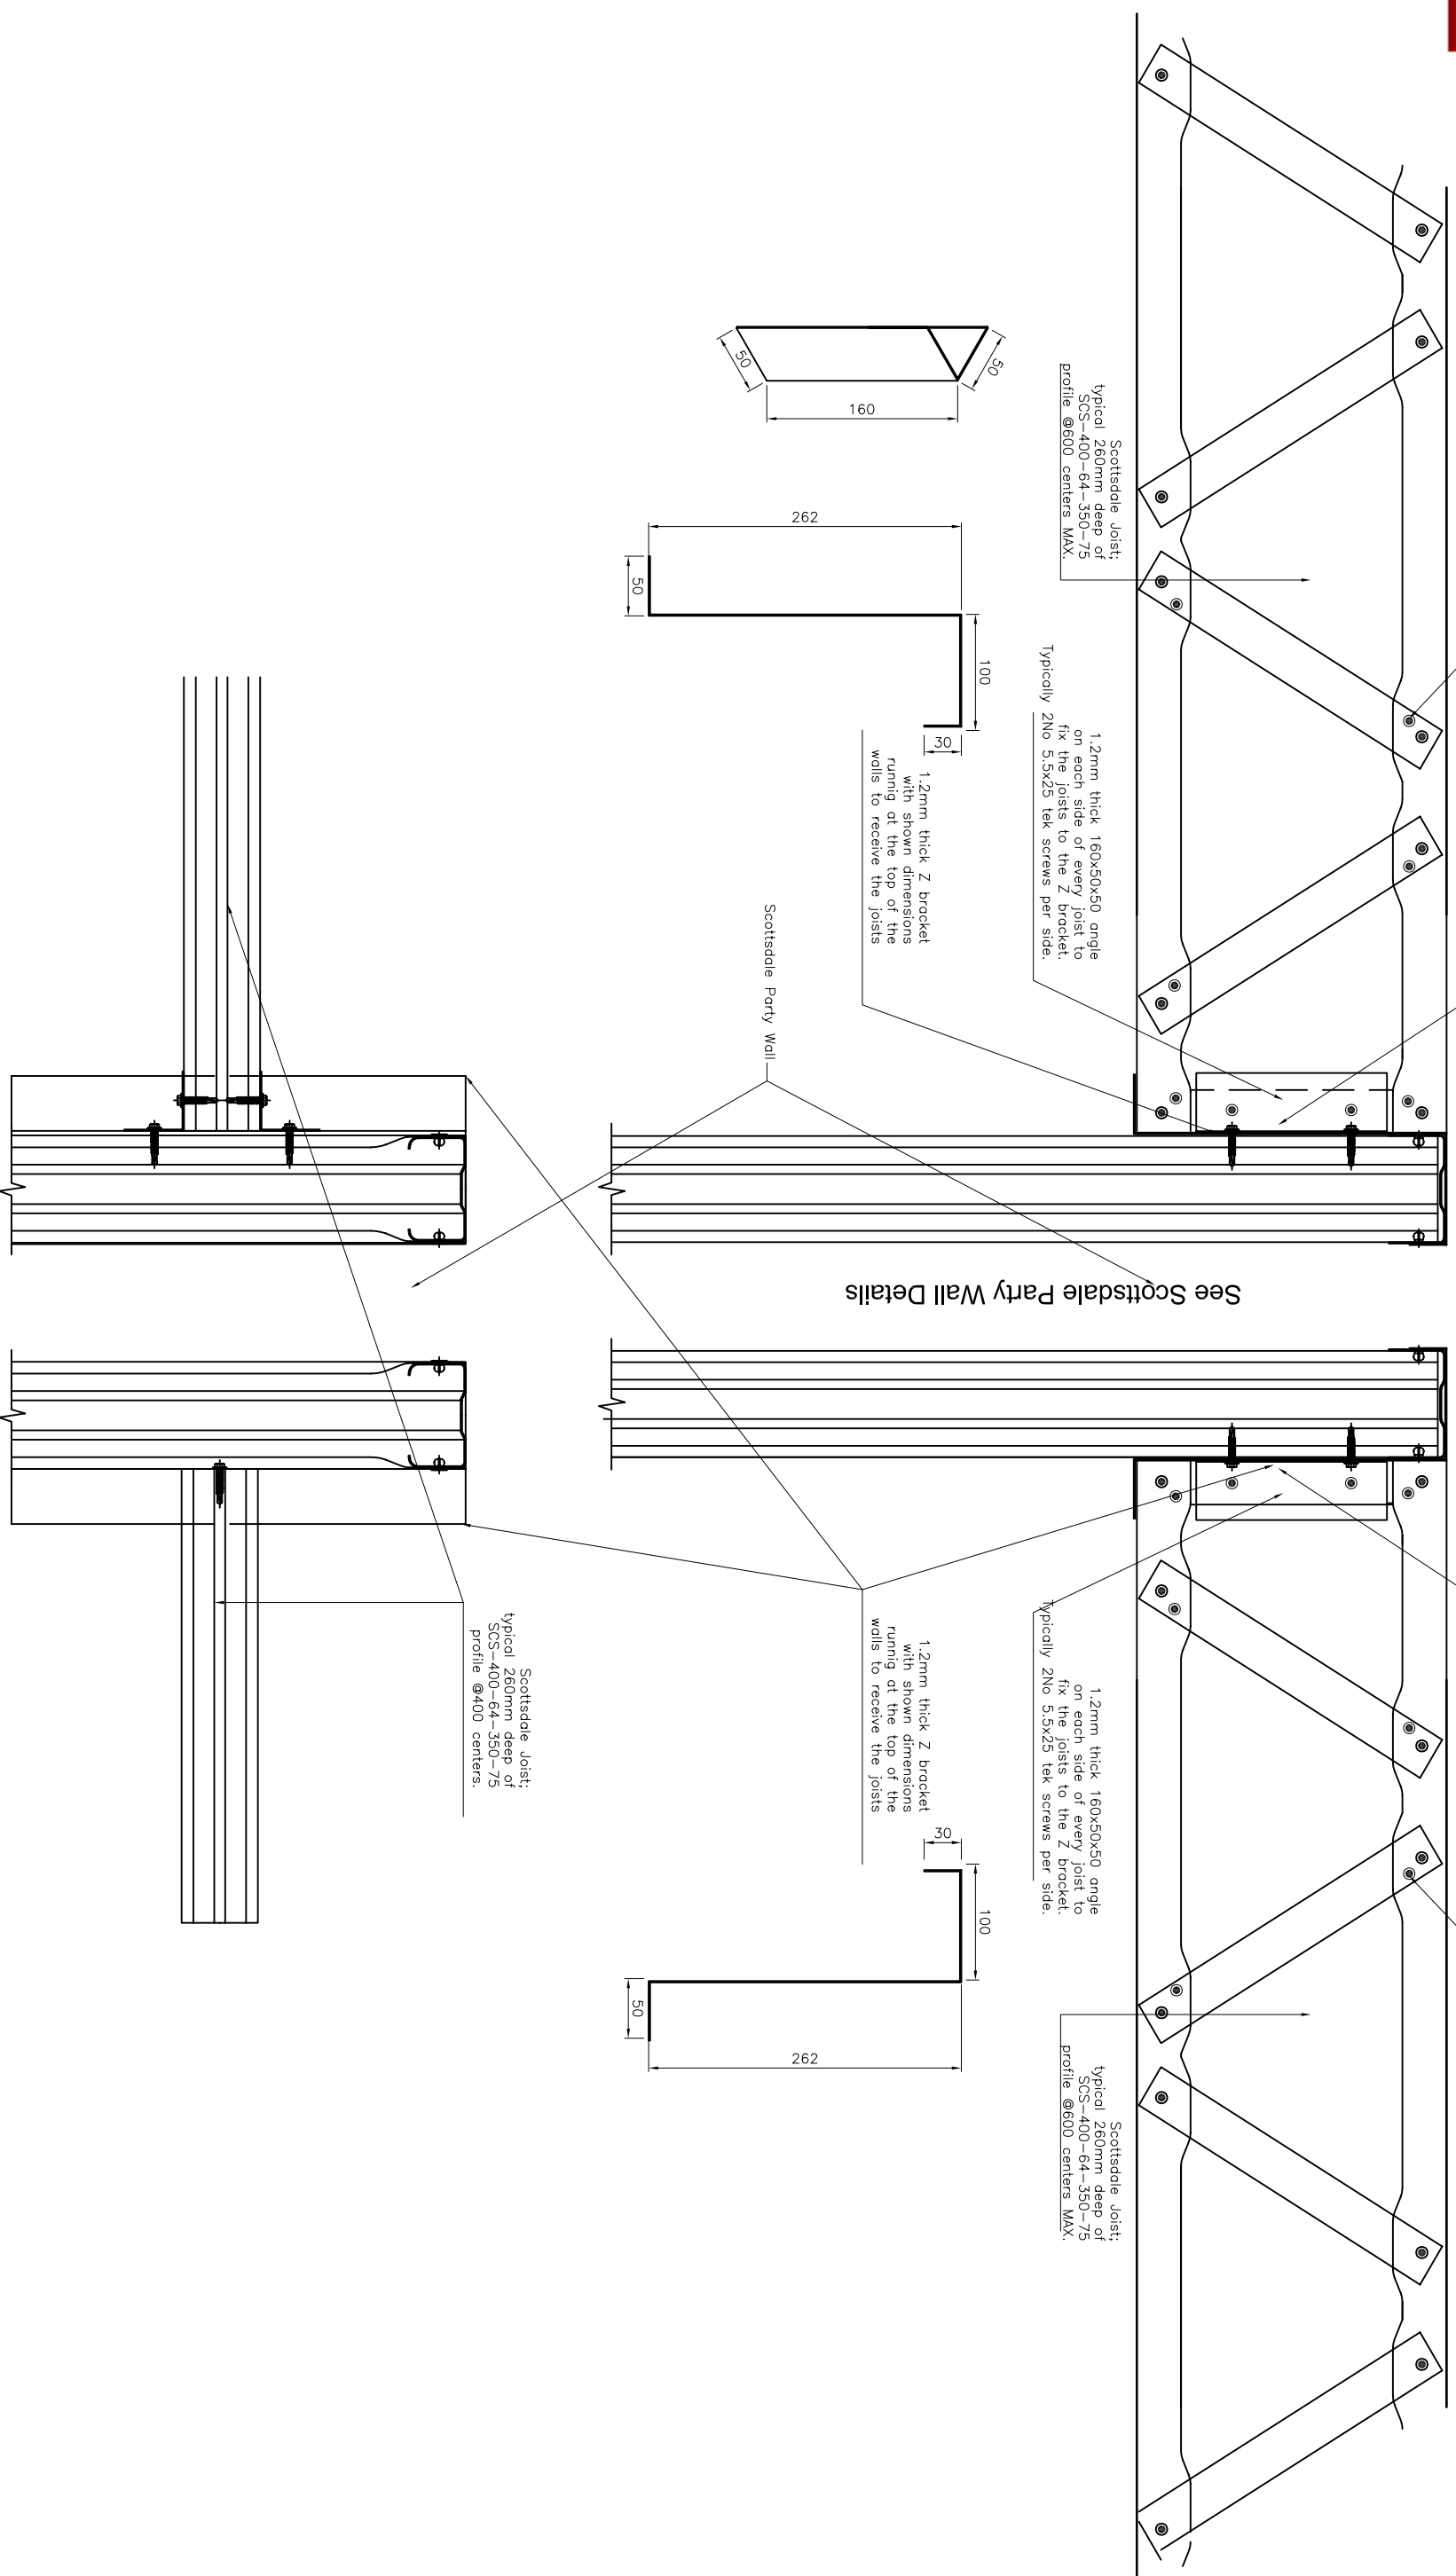

NOTES

REVISIONS

IMPORTANT: ALL COPYRIGHT AND DESIGN RIGHT,
SUBSISTING IN THIS DOCUMENT IS THE PROPERTY OF
SCOTTSDALE CONSTRUCTION SYSTEMS AND
ASSOCIATED COMPANIES AND MAY NOT BE REPRODUCED
WITHOUT WRITTEN CONSENT. THIS DOCUMENT AND THE
INFORMATION CONTAINED WITHIN IT, IS CONFIDENTIAL TO
SCOTTSDALE CONSTRUCTION SYSTEMS AND
ASSOCIATED COMPANIES AND MAY NOT BE DISCLOSED
TO ANY THIRD PARTY WITHOUT WRITTEN CONSENT.

UNLESS OTHERWISE STATED ALL
DIMENSIONS ARE IN MILLIMETRES

DO NOT SCALE

IF IN DOUBT ASK!

PROJECT NAME Standard Construction Details

CUSTOMER NAME ScottsdaleSteel UK Ltd

DRAWING TITLE Scottsdale Floor Joists to party wall connection

DRAWING No. C/20/10

SCALE NTS

DRAWN BY Sendar Dunder

CHECKED BY Sendar Dunder

STATUS

DATE 10/3/2005

REVISION -

ScottsdaleSteel UK Ltd
500 Chiswick High Road London
W4 5RG



Scottsdale
Construction Systems

