



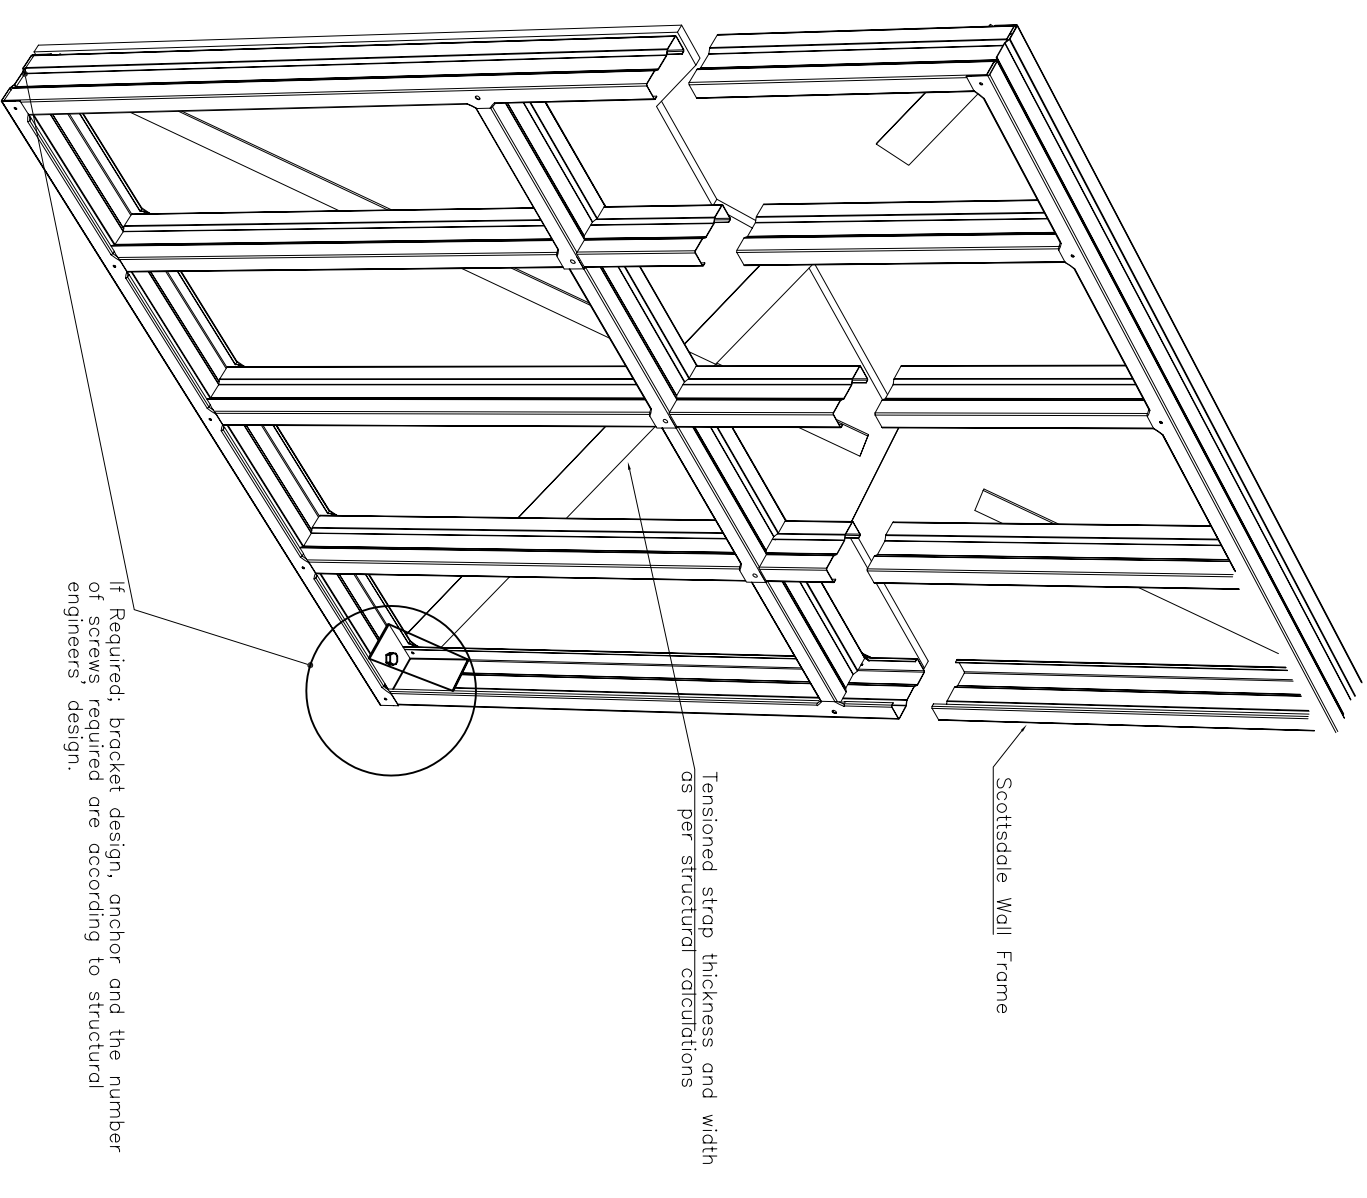

One 4.8x20 tek screw minimum to every crossing stud and the number of screws at the end of the flat strap as per structural calculations

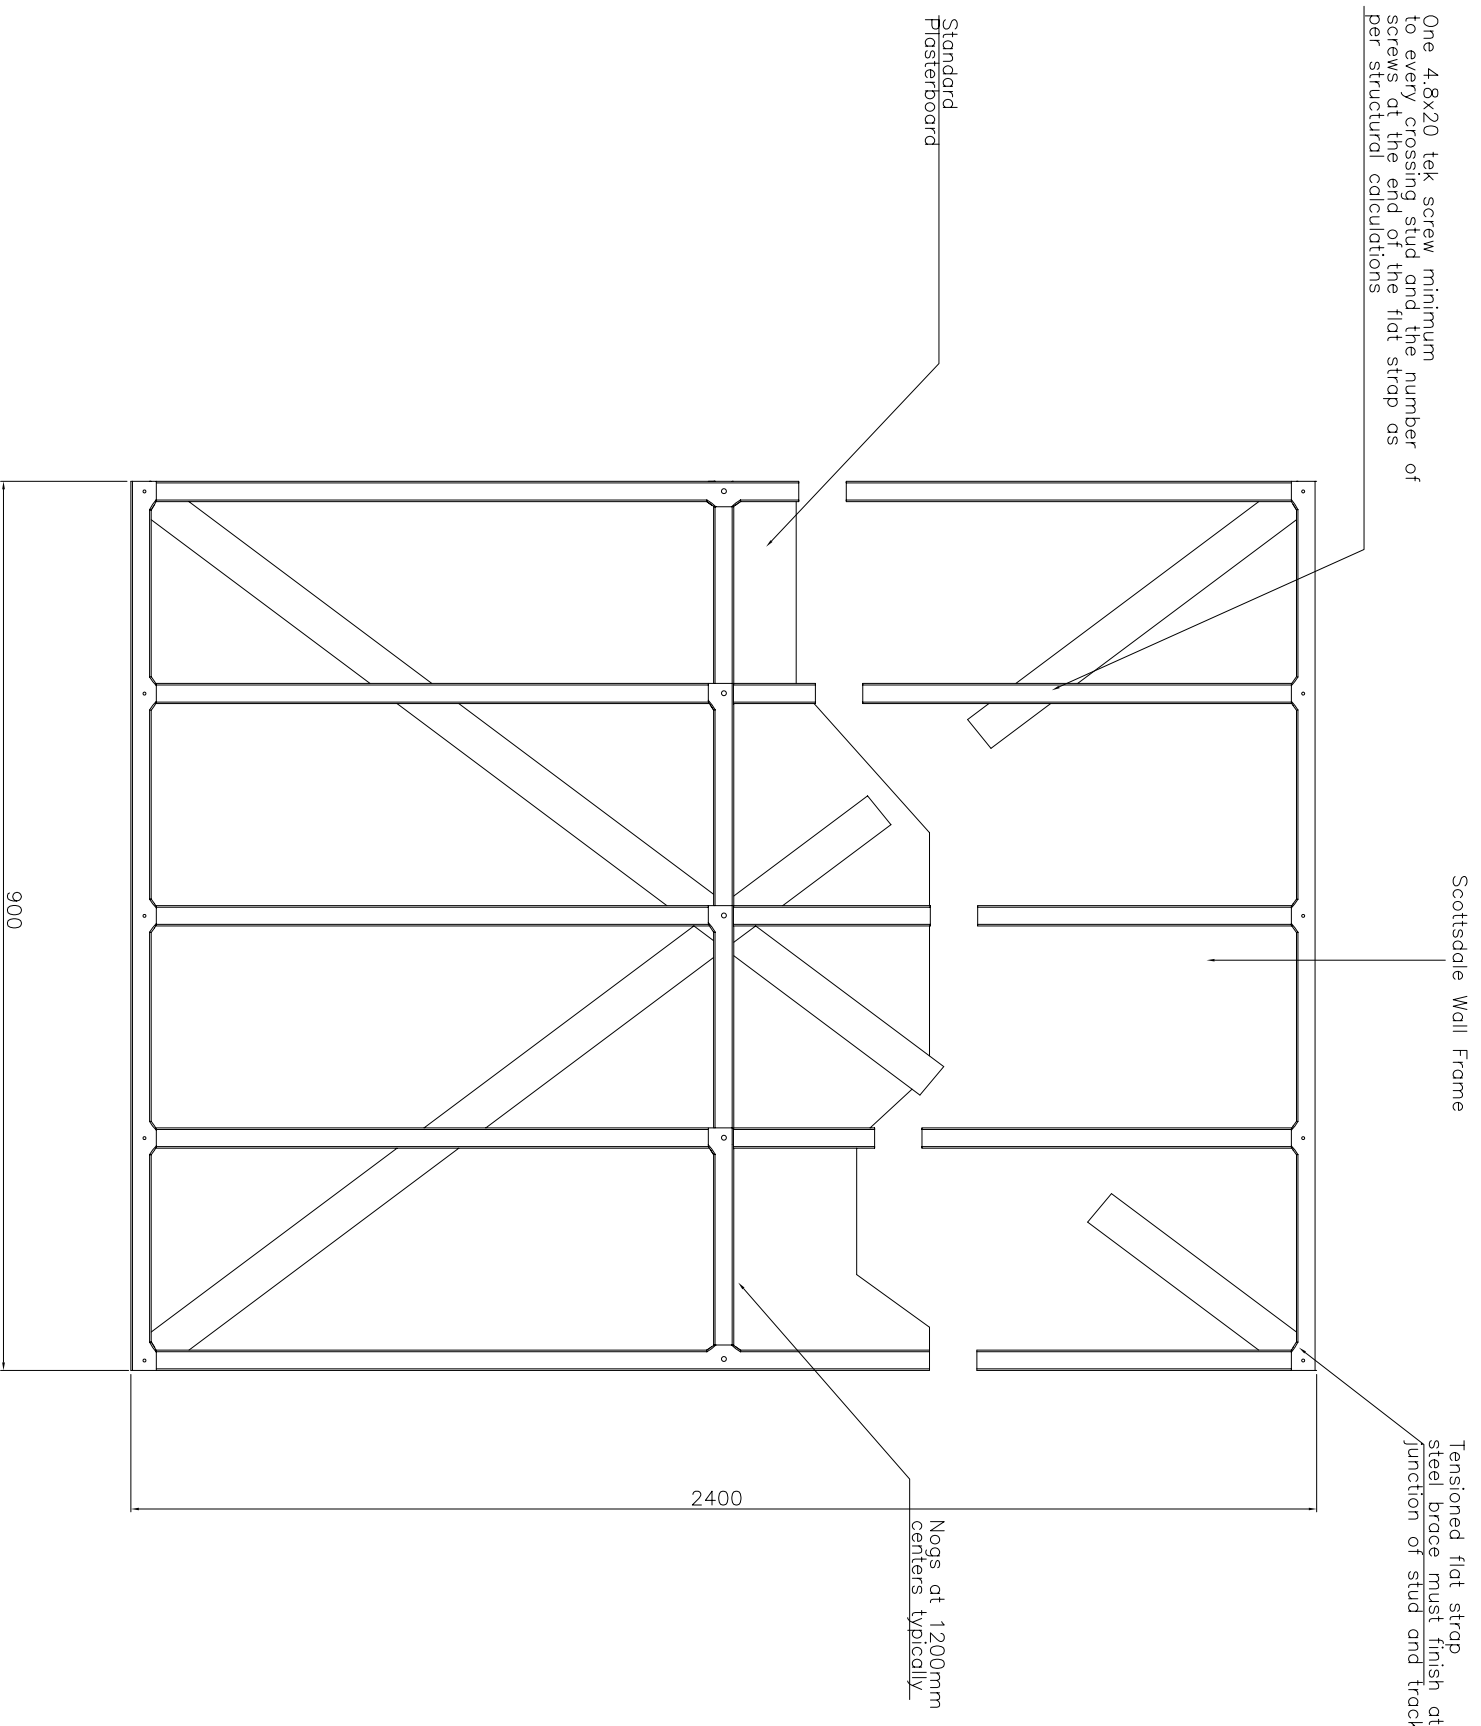

NOTES

REVISIONS

IMPORTANT: ALL COPYRIGHT AND DESIGN RIGHT, SUBSISTING IN THIS DOCUMENT IS THE PROPERTY OF SCOTTSDALE CONSTRUCTION SYSTEMS AND ASSOCIATED COMPANIES AND MAY NOT BE REPRODUCED WITHOUT WRITTEN CONSENT. THIS DOCUMENT AND THE INFORMATION CONTAINED WITHIN IT, IS CONFIDENTIAL TO SCOTTSDALE CONSTRUCTION SYSTEMS AND ASSOCIATED COMPANIES AND MAY NOT BE DISCLOSED TO ANY THIRD PARTY WITHOUT WRITTEN CONSENT.

UNLESS OTHERWISE STATED ALL DIMENSIONS ARE IN MILLIMETRES

DO NOT SCALE
IF IN DOUBT ASK!

PROJECT NAME Standard Construction Details

CUSTOMER NAME ScottsdaleSteel UK Ltd

DRAWING TITLE Flat Strap Bracing Detail

SCALE NTS

STATUS

ScottsdaleSteel UK Ltd
500 Chiswick High Road London
W4 5RG

DRAWING No. C/20/16

CHECKED BY Sendar Dundar

REVISION -

DATE 10/3/2005

DRAWN BY Sean Mansell

