


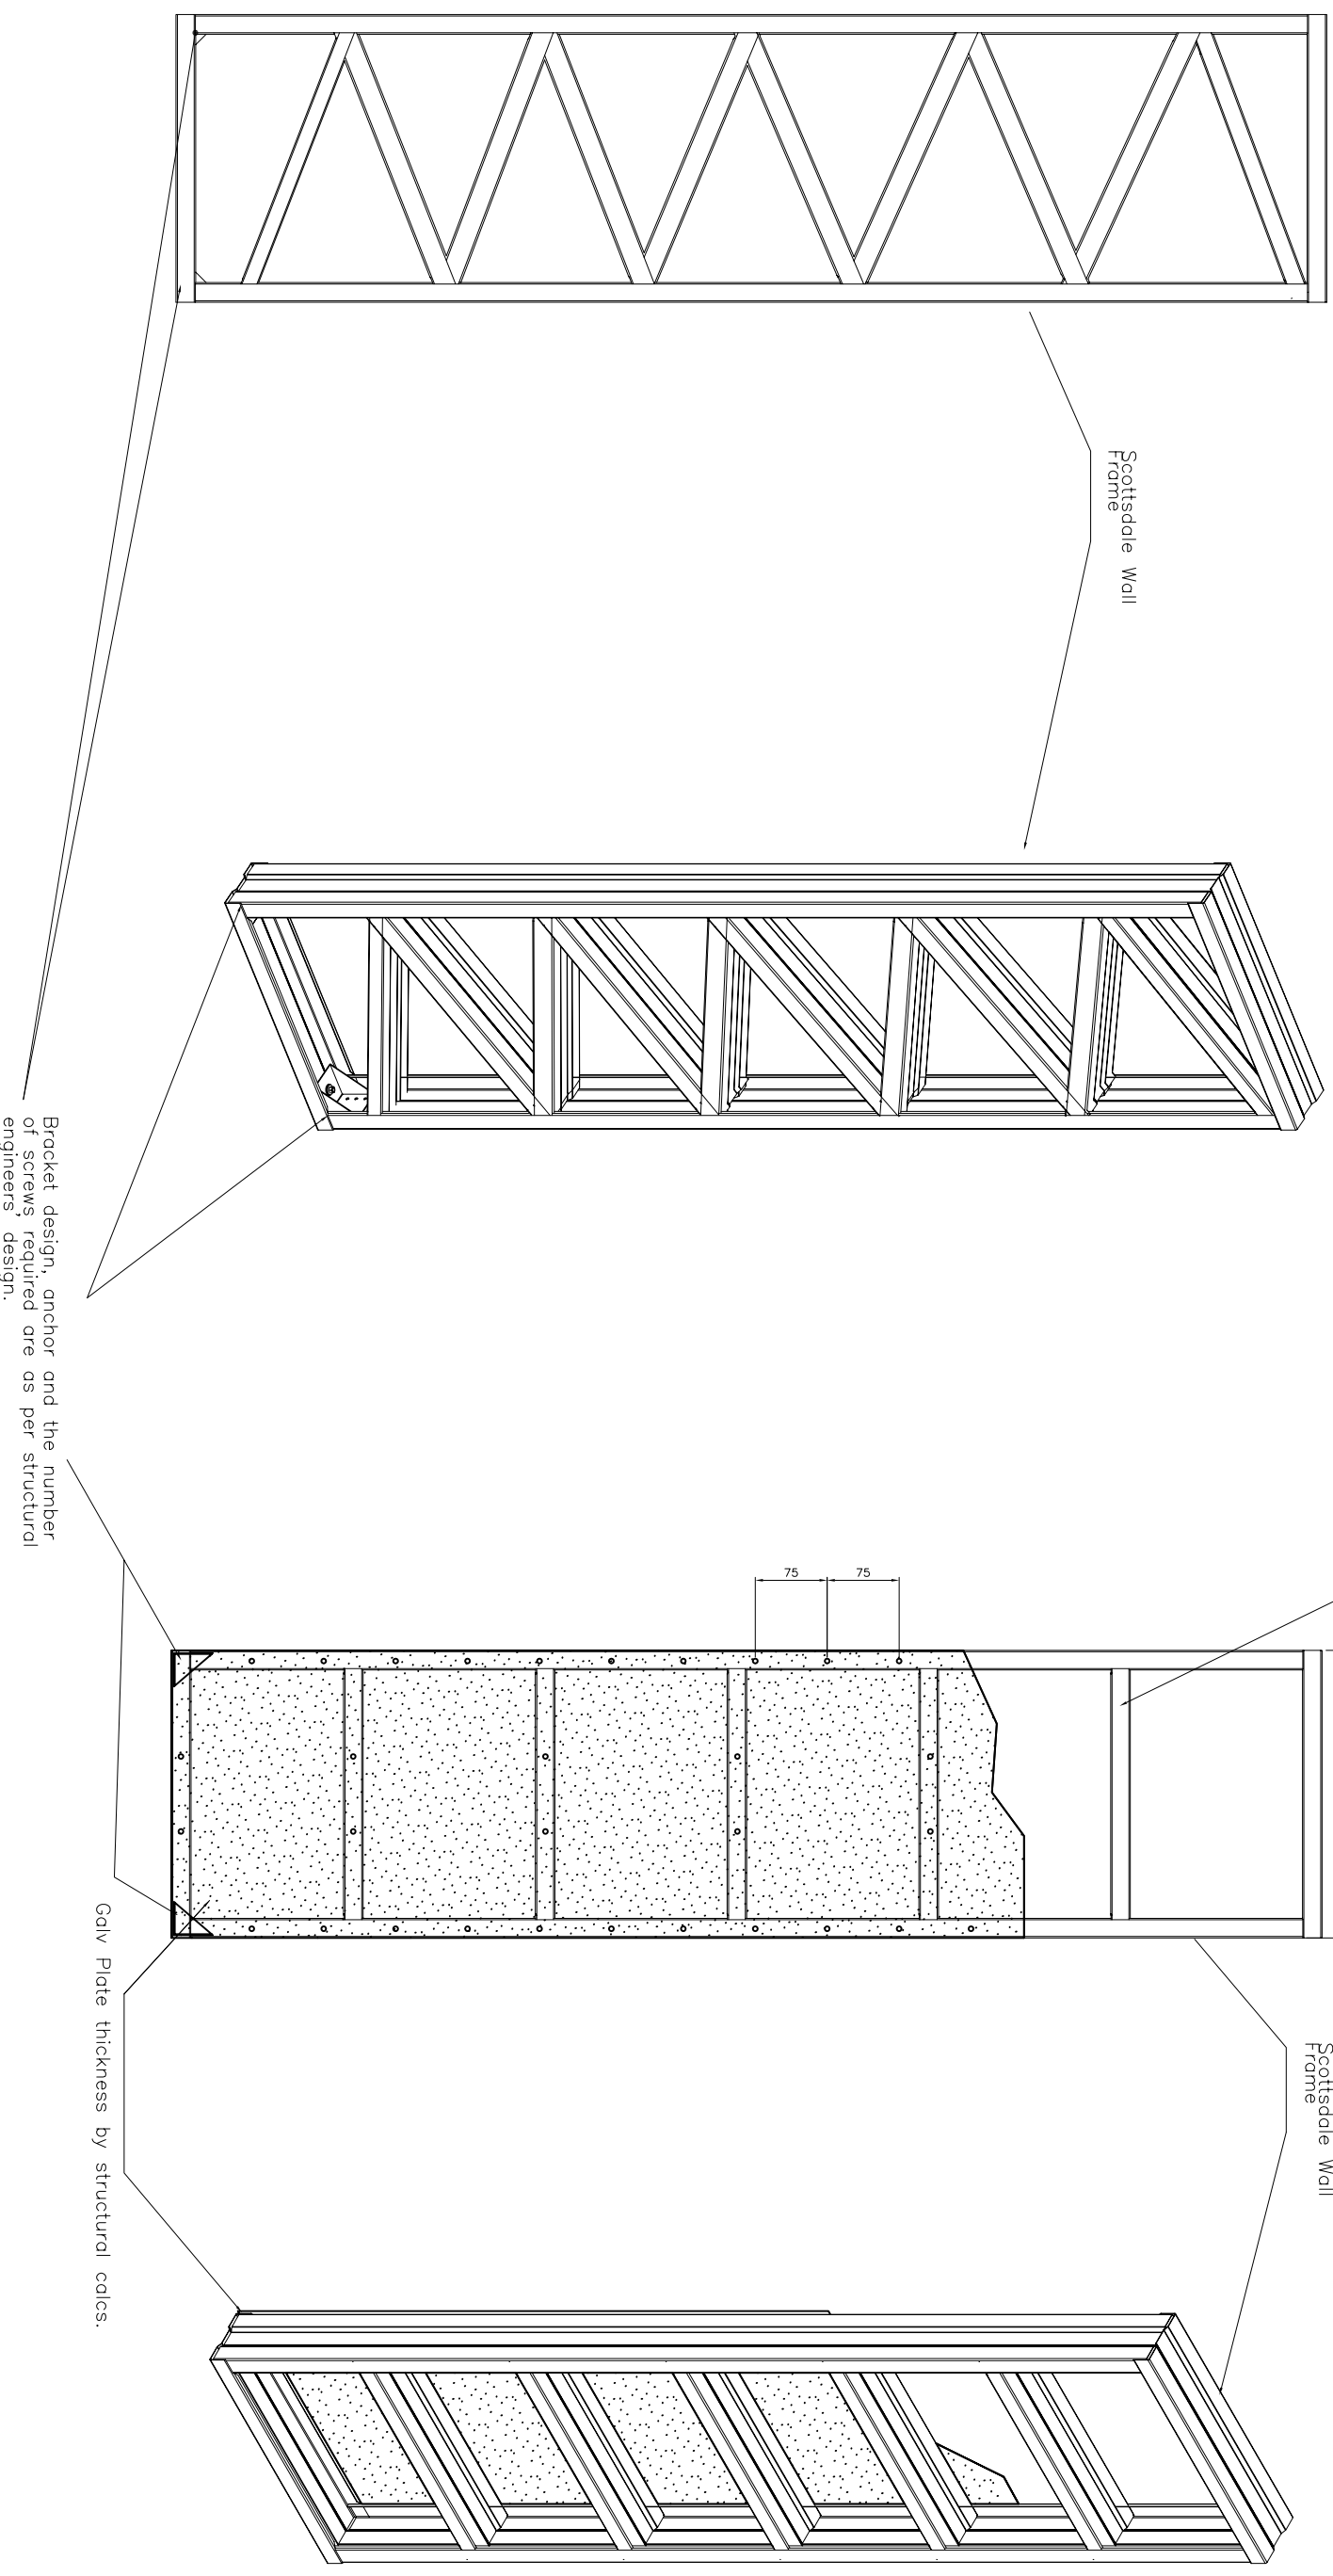

K Brace Detail

Sheet Brace Detail



NOTES

IMPORTANT: ALL COPYRIGHT AND DESIGN RIGHT, SUBSISTING IN THIS DOCUMENT IS THE PROPERTY OF SCOTTSDALE CONSTRUCTION SYSTEMS AND ASSOCIATED COMPANIES AND MAY NOT BE REPRODUCED WITHOUT WRITTEN CONSENT. THIS DOCUMENT AND THE INFORMATION CONTAINED WITHIN IT, IS CONFIDENTIAL TO SCOTTSDALE CONSTRUCTION SYSTEMS AND ASSOCIATED COMPANIES AND MAY NOT BE DISCLOSED TO ANY THIRD PARTY WITHOUT WRITTEN CONSENT.

REVISIONS

UNLESS OTHERWISE STATED ALL DIMENSIONS ARE IN MILLIMETRES

DO NOT SCALE

IF IN DOUBT ASK!

PROJECT NAME Standard Construction Details

CUSTOMER NAME ScottsdaleSteel UK Ltd

DRAWING TITLE K Brace and Sheet Brace Detail

DRAWING No. C/20/17

SCALE

NTS

DRAWN BY

Sean Mansell

CHECKED BY Sendar Dundar

STATUS

ScottsdaleSteel UK Ltd
500 Chiswick High Road London
W4 5RG

DATE

10/3/2005

REVISION -

