



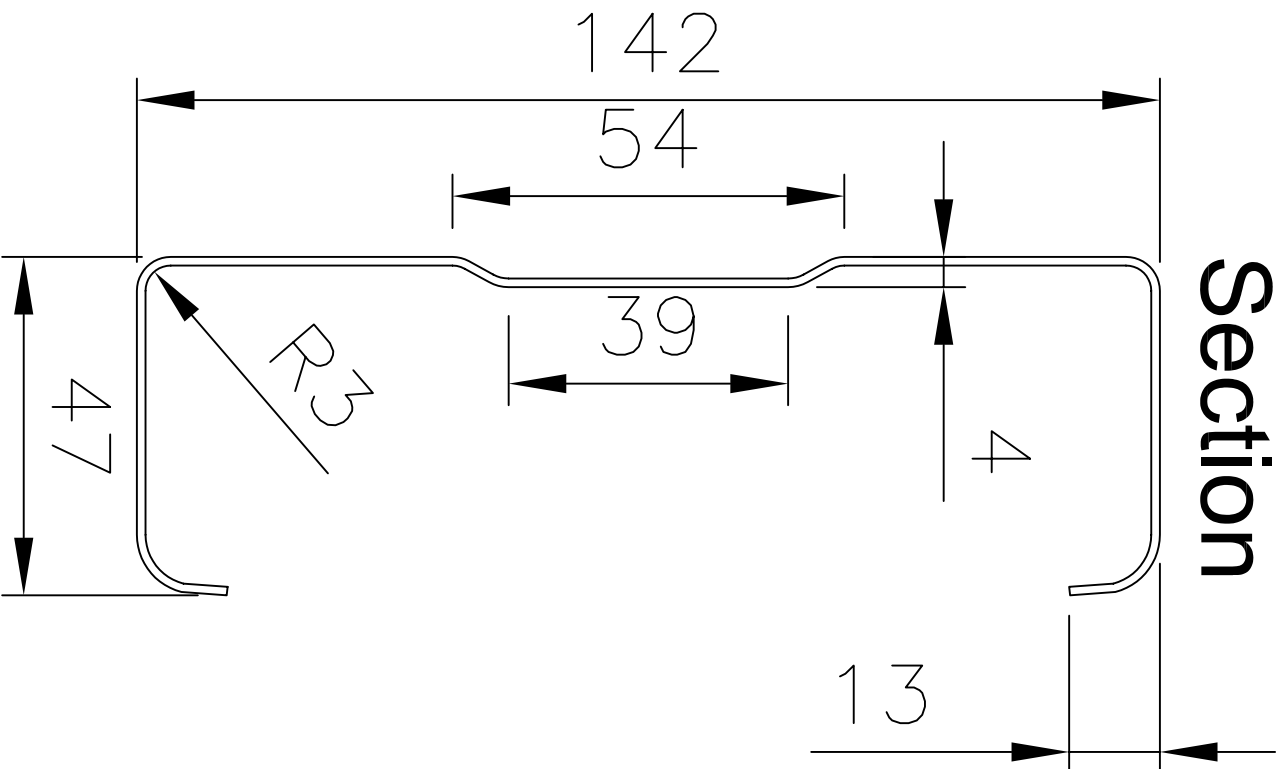


SCS 140 Section

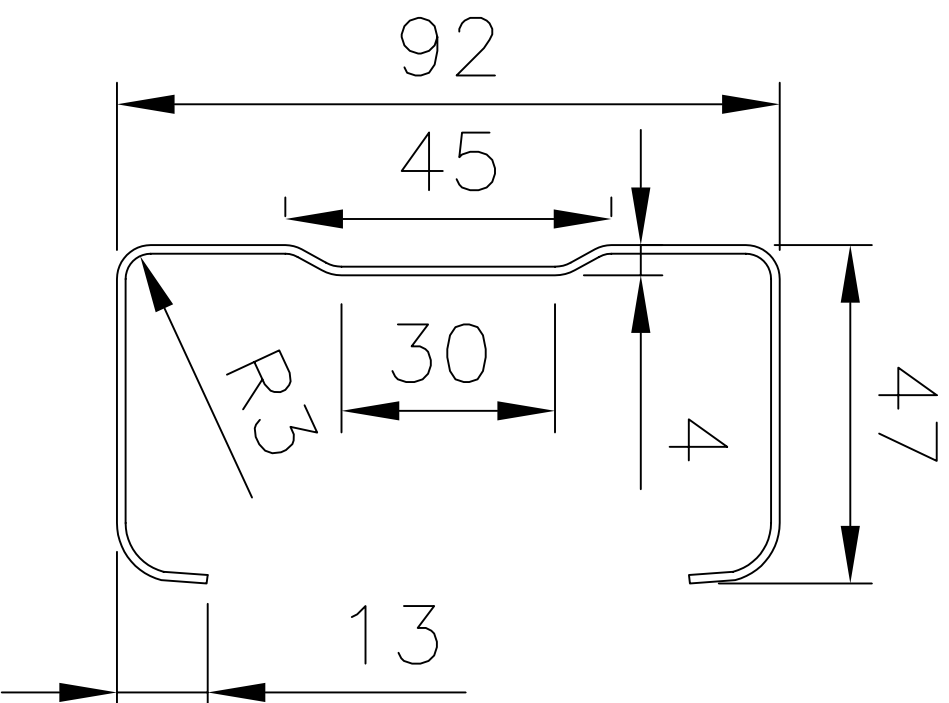

SCS 90 Section



SCS 64 Section

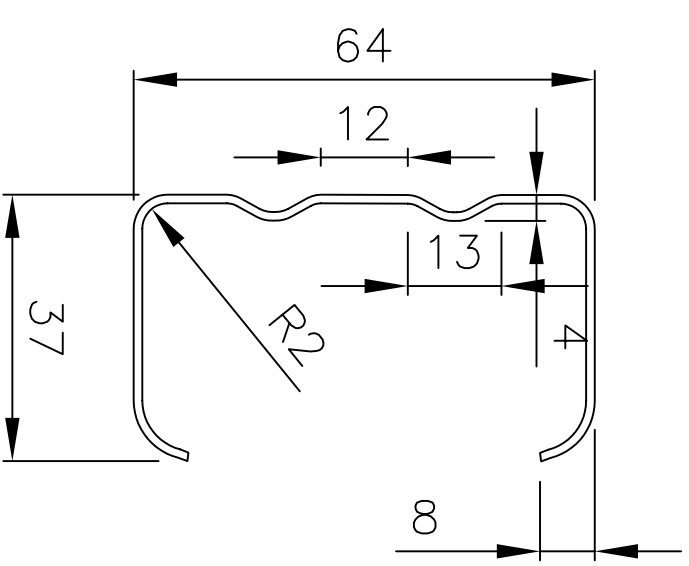

NOTES

IMPORTANT: ALL COPYRIGHT AND DESIGN RIGHT, SUBSISTING IN THIS DOCUMENT IS THE PROPERTY OF SCOTSDALE CONSTRUCTION SYSTEMS AND ASSOCIATED COMPANIES AND MAY NOT BE REPRODUCED WITHOUT WRITTEN CONSENT. THIS DOCUMENT AND THE INFORMATION CONTAINED WITHIN IT, IS CONFIDENTIAL TO SCOTSDALE CONSTRUCTION SYSTEMS AND ASSOCIATED COMPANIES AND MAY NOT BE DISCLOSED TO ANY THIRD PARTY WITHOUT WRITTEN CONSENT.

REVISIONS

UNLESS OTHERWISE STATED ALL DIMENSIONS ARE IN MILLIMETRES

**DO NOT SCALE
IF IN DOUBT ASK!**

PROJECT NAME Standard Construction Details

CUSTOMER NAME ScottsdaleSteel UK Ltd

DRAWING TITLE Standard Scottsdale Section Dimensions

DRAWING No. C/20/19

SCALE NTS

DRAWN BY Sendar Dunder

CHECKED BY Sendar Dunder

STATUS

DATE 10/3/2005

REVISION -

ScottsdaleSteel UK Ltd
500 Chiswick High Road London
W4 5RG

