


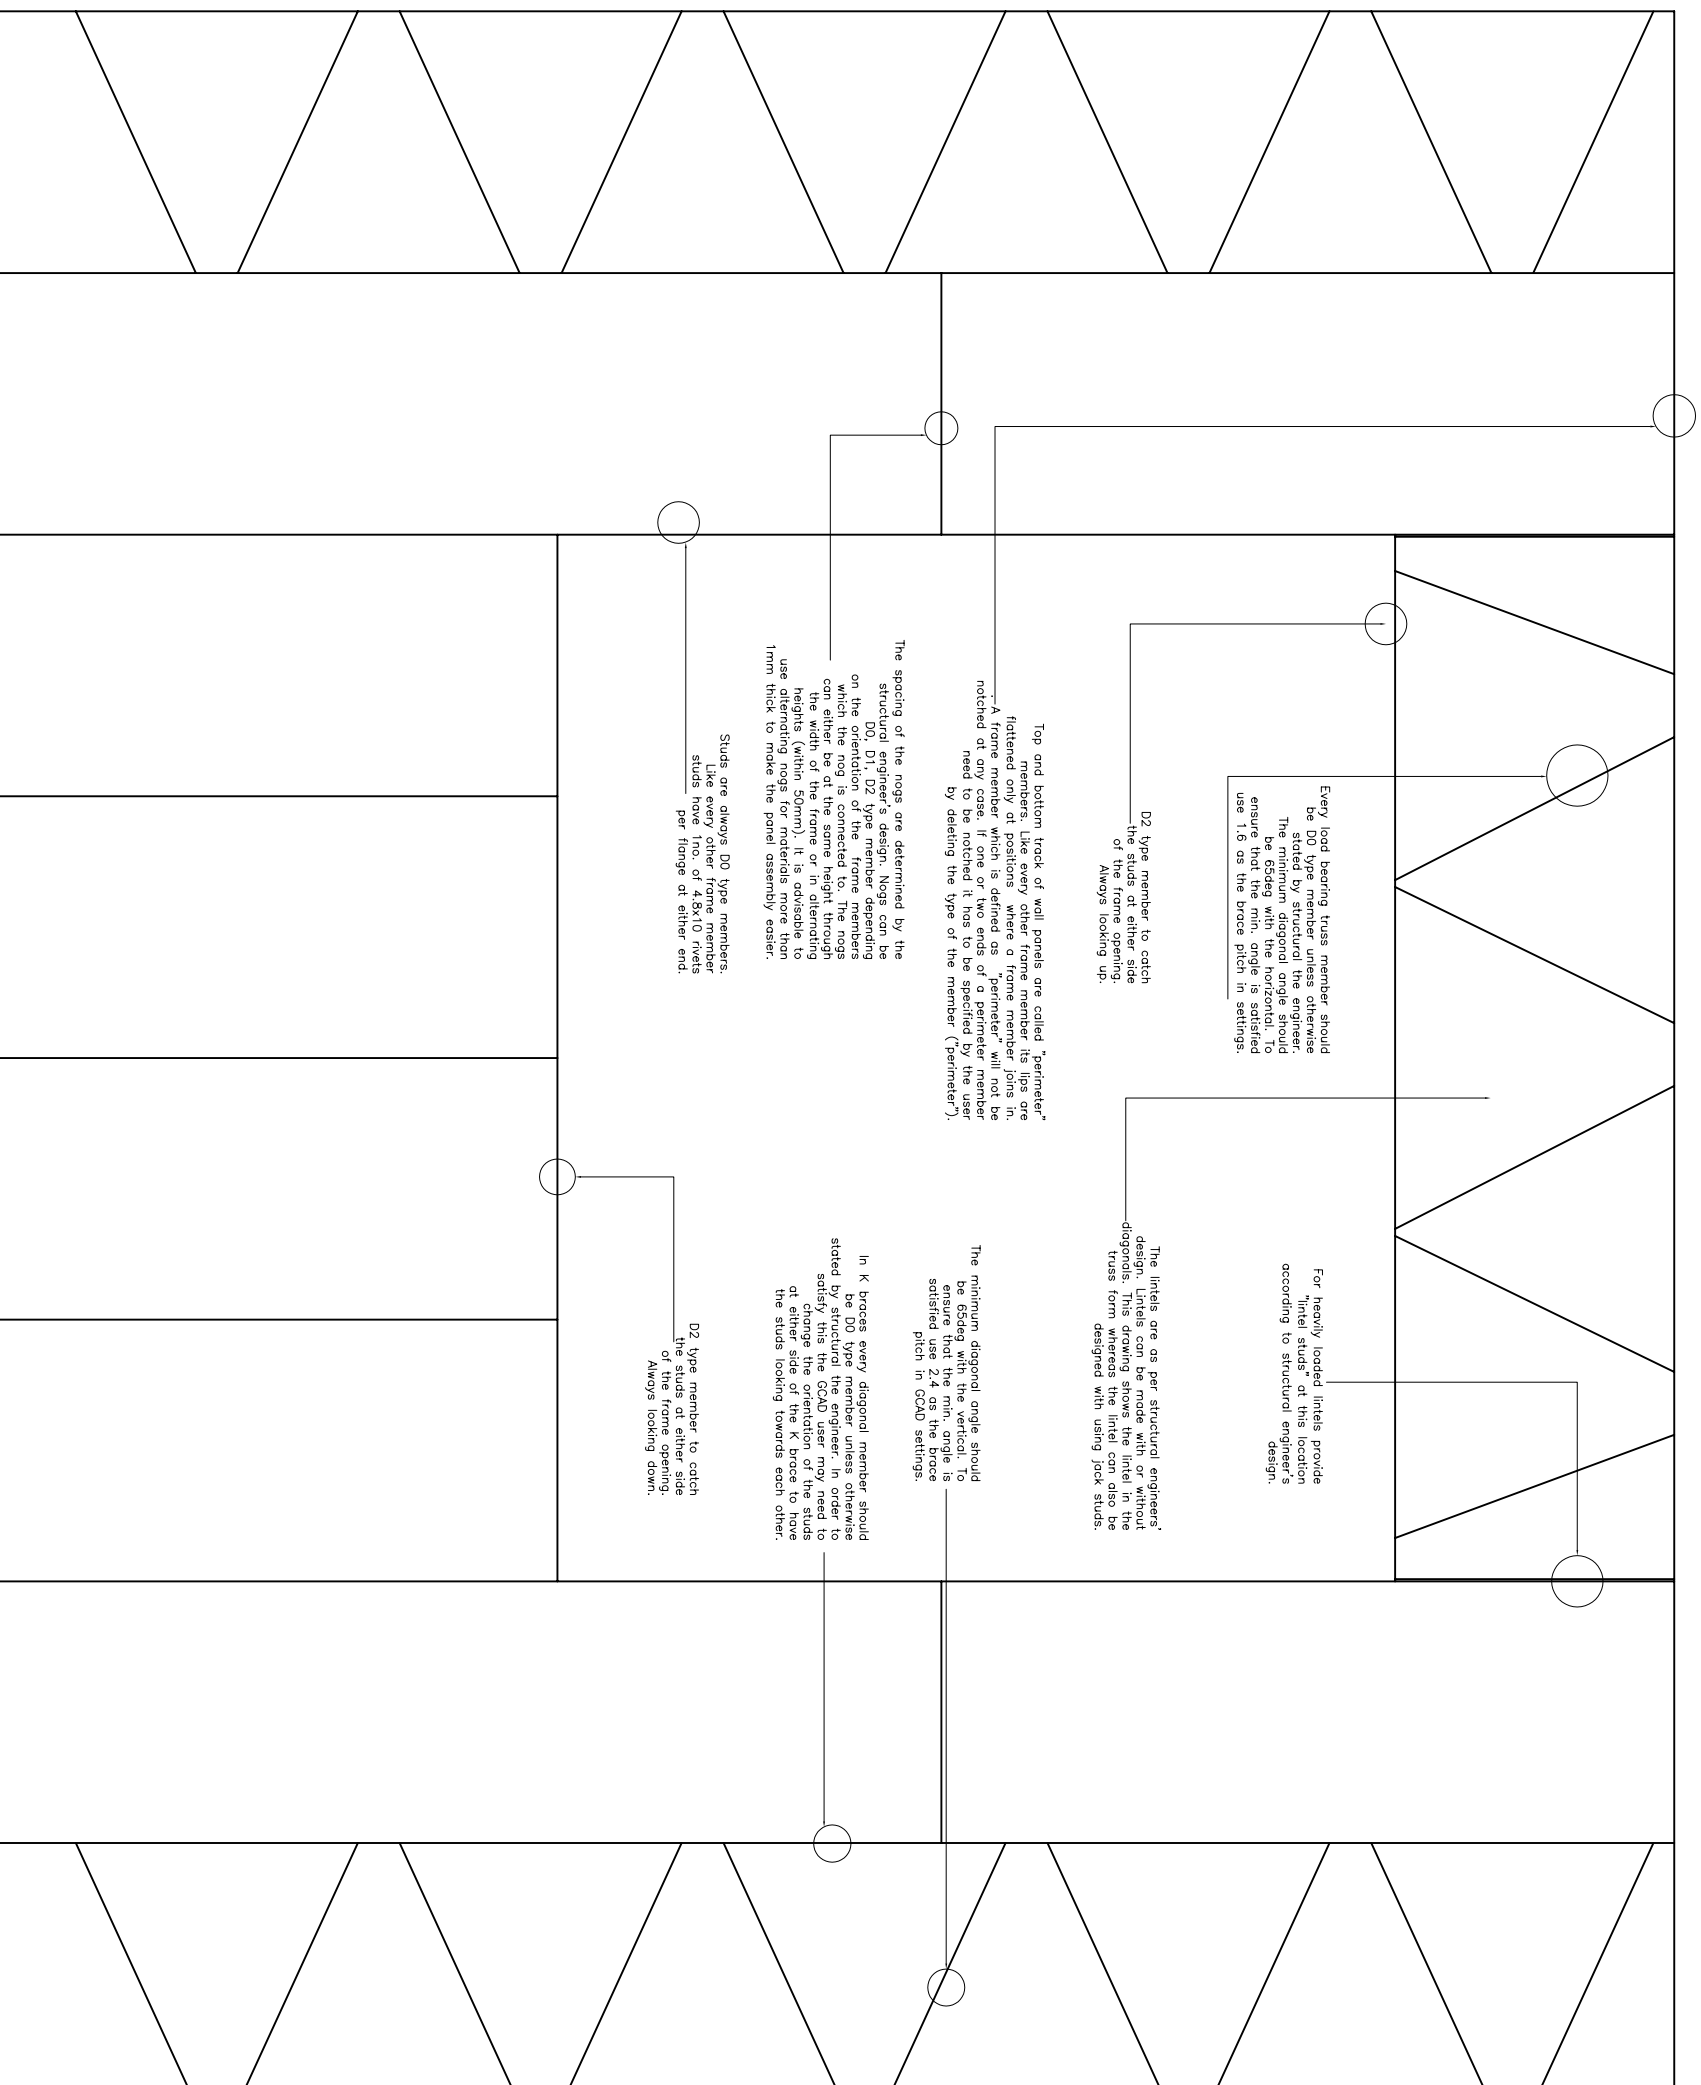

# TYPICAL SCOTTSDALE FRAME WITH OPENING & K BRACES BUILT IN



NOTES

REVISIONS

IMPORTANT: ALL COPYRIGHT AND DESIGN RIGHT, SUBSISTING IN THIS DOCUMENT IS THE PROPERTY OF SCOTTSDALE CONSTRUCTION SYSTEMS AND ASSOCIATED COMPANIES AND MAY NOT BE REPRODUCED WITHOUT WRITTEN CONSENT. THIS DOCUMENT AND THE INFORMATION CONTAINED WITHIN IT, IS CONFIDENTIAL TO SCOTTSDALE CONSTRUCTION SYSTEMS AND ASSOCIATED COMPANIES AND MAY NOT BE DISCLOSED TO ANY THIRD PARTY WITHOUT WRITTEN CONSENT.

UNLESS OTHERWISE STATED ALL DIMENSIONS ARE IN MILLIMETRES

DO NOT SCALE

IF IN DOUBT ASK!

PROJECT NAME Standard Construction Details

CUSTOMER NAME ScottsdaleSteel UK Ltd

DRAWING TITLE Typical Scottsdale Wall Frame

SCALE NTS

STATUS

ScottsdaleSteel UK Ltd  
500 Chiswick High Road London  
W4 5RG

DRAWING No. C/20/20

CHECKED BY Sendar Dunder

REVISION -

DRAWN BY Sendar Dunder

DATE 10/3/2005

