


Door Jamb Detail

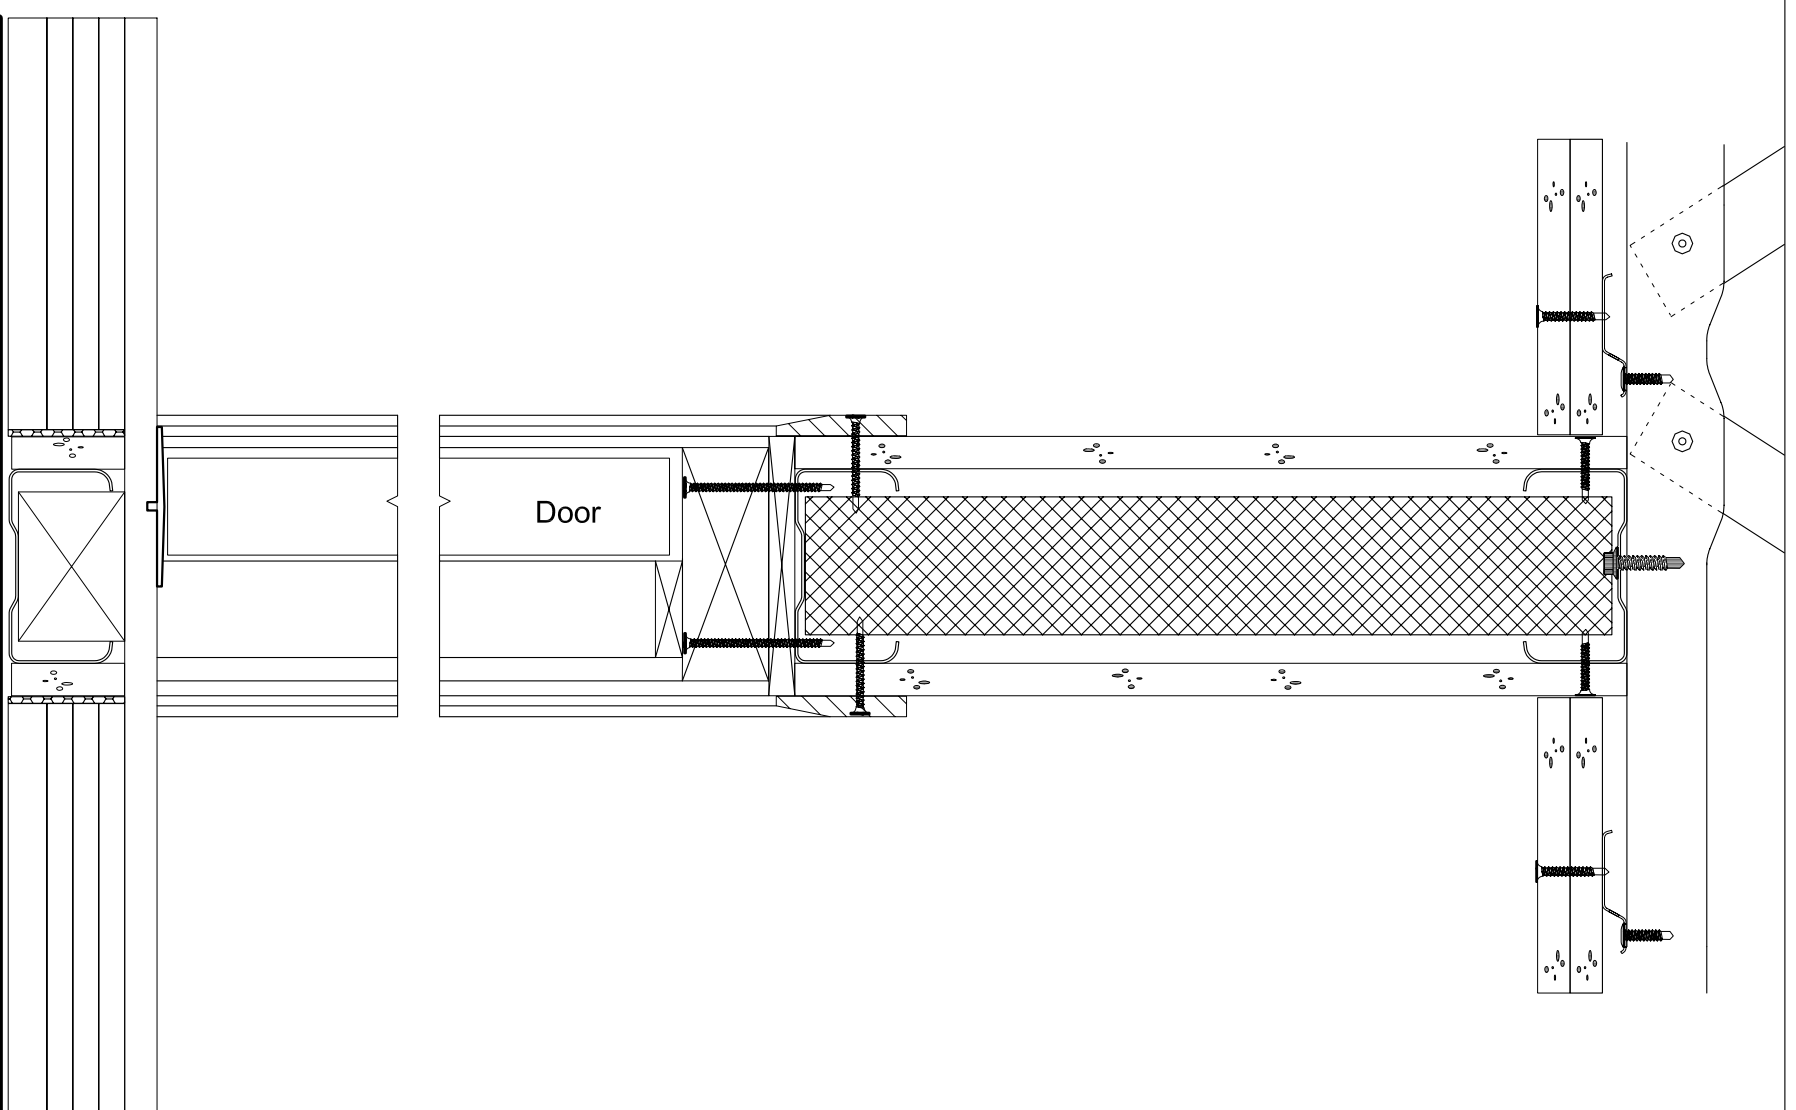

Door Head and Threshold Detail

NOTES

IMPORTANT: ALL COPYRIGHT AND DESIGN RIGHT, SUBSISTING IN THIS DOCUMENT IS THE PROPERTY OF SCOTTSDALE CONSTRUCTION SYSTEMS AND ASSOCIATED COMPANIES AND MAY NOT BE REPRODUCED WITHOUT WRITTEN CONSENT. THIS DOCUMENT AND THE INFORMATION CONTAINED WITHIN IT, IS CONFIDENTIAL TO SCOTTSDALE CONSTRUCTION SYSTEMS AND ASSOCIATED COMPANIES AND MAY NOT BE DISCLOSED TO ANY THIRD PARTY WITHOUT WRITTEN CONSENT.

REVISIONS

UNLESS OTHERWISE STATED ALL DIMENSIONS ARE IN MILLIMETRES

DO NOT SCALE

IF IN DOUBT ASK!

PROJECT NAME 4 Storey Apartment Details

CUSTOMER NAME Scottsdale Steel UK Ltd

DRAWING TITLE Door Head and Jamb Detail to Internal Partition

SCALE N.T.S.

STATUS

Scottsdale Steel UK Ltd
500 Chiswick High Road, London W4 5RG

DRAWING No. BRE/A32/401

CHECKED BY - Serdar Dundar

REVISION -

DATE

Bob Colver
03-05-06

Scottsdale
Scottsdale Construction Systems

Scottsdale Construction Systems

